


Square log 70x133mm

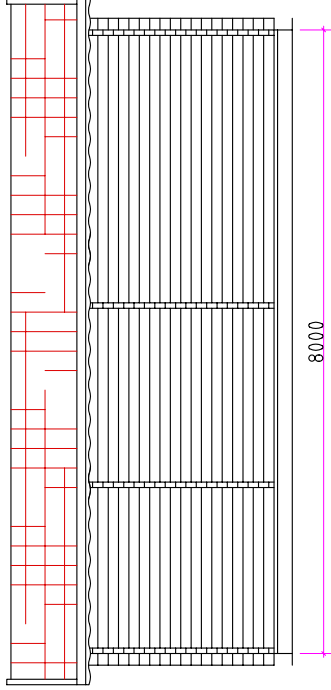

CABIN FOR KARL

Section - B


Drawn by:

Alvar Rebane

RPM Ltd

Page: AE: 4.1.1

scale: 1:100

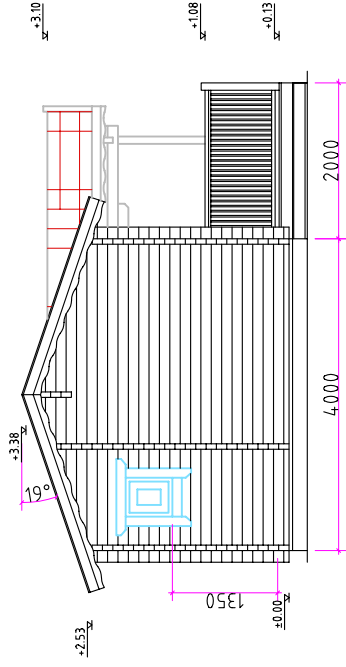

Square log 70x133mm

CABIN FOR KARL

Section - C


Drawn by:

Alvar Rebane

RPM Ltd

Page: AE: 4.1.2

scale: 1:100

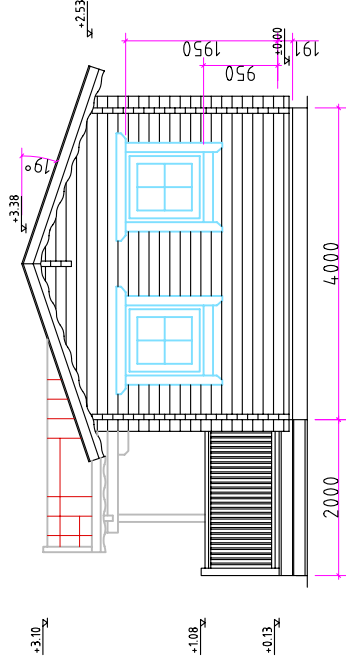

Square log 70x133mm

CABIN FOR KARL

Section - D

Drawn by:


Alvar Rebane

RPM Ltd

Page: AE: 4.13

scale: 1:100

Section -B

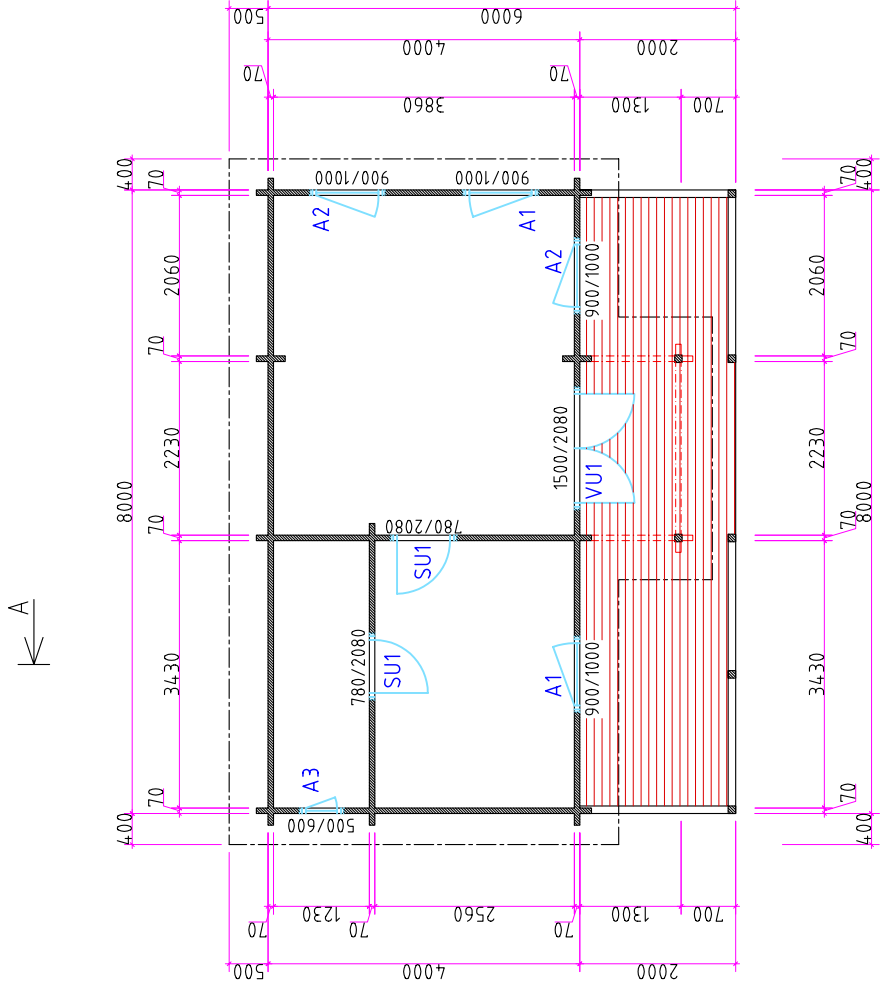

Section -D

Square log 70x133mm

CABIN FOR KARL


Ground floor

Drawn by:  
Alvar Rebane

Page: RPM Ltd  
AE: 4.2

scale:  
1:100

Section -A

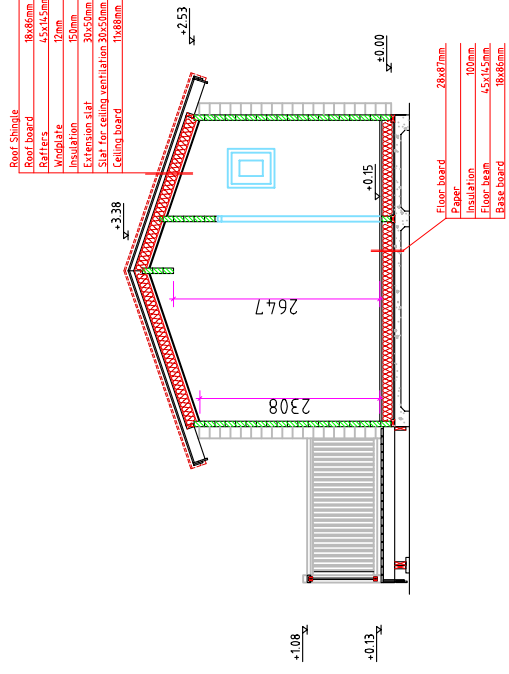

A — A

Square log 70x133mm

CABIN FOR KARL

Cross-section A-A

Drawn by:  
Alvar Rebane

RPM Ltd

Page: AE: 4.4

Scale: 1:100