




Section—A

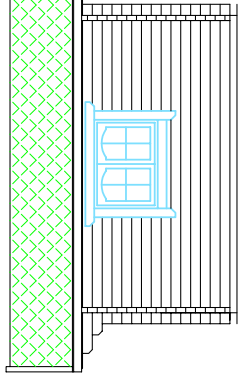

Section—C

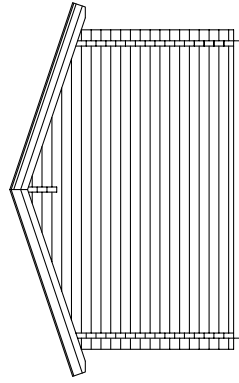

Section—B

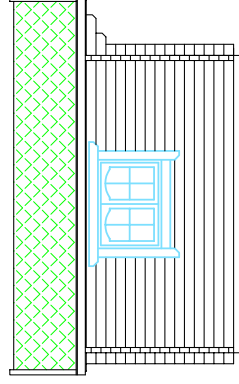

Section—D

Square log 70x133mm

SECTIONS


Drawn by:
Rebane

Mike Waterman 05-07-2005/12:13:26p

AE:4.1

Measure:
1:100

Section -B

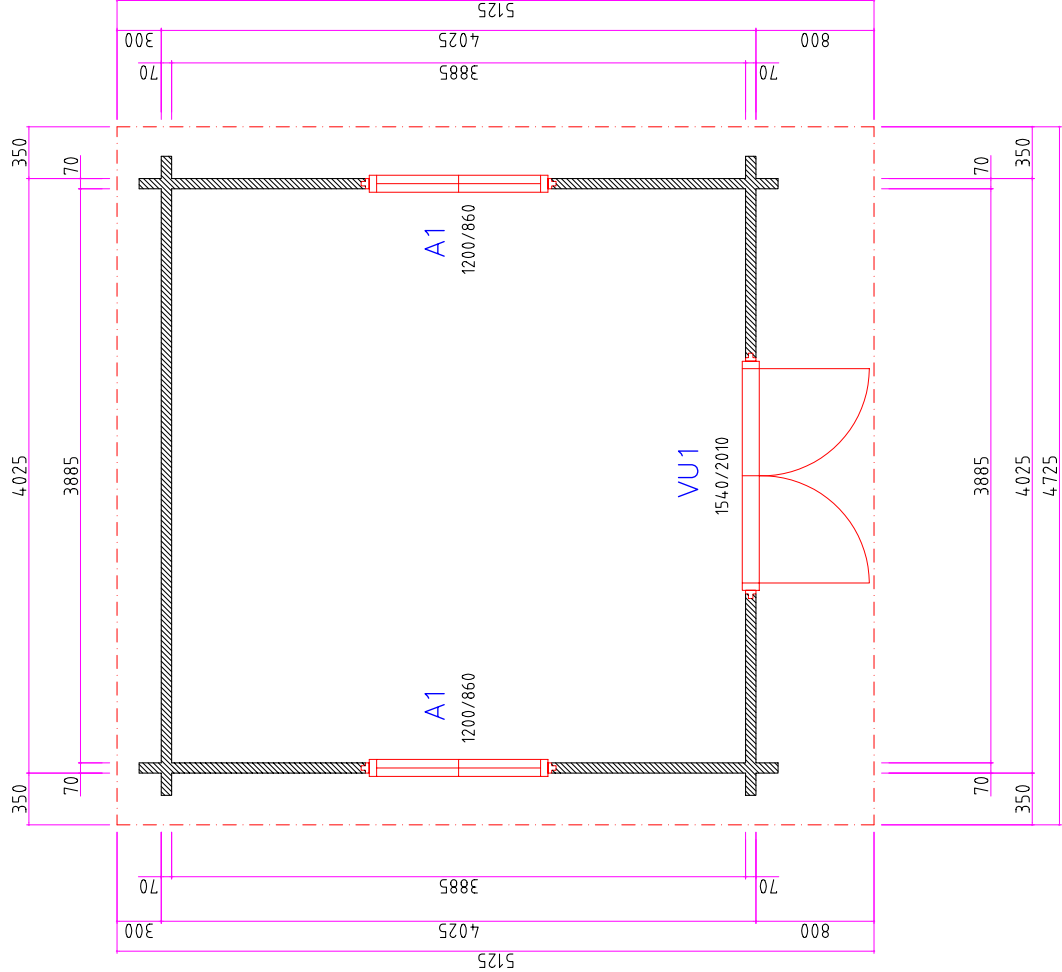


Section -C

Section -D

Section -A

| | | |
|--------------------|------------------------------------|----------|
| GROUND PLAN | | AE:4.2 |
| Drawn by: | Rebane | Measure: |
| | Mike Waterman 05-07-2005/12:13:26p | 1:50 |


| | |
|---------------|----------|
| Roof Shingle | 18x87mm |
| Roof board | 50mm |
| Insulation | 45x145mm |
| Rafters | 11x88mm |
| Ceiling board | |

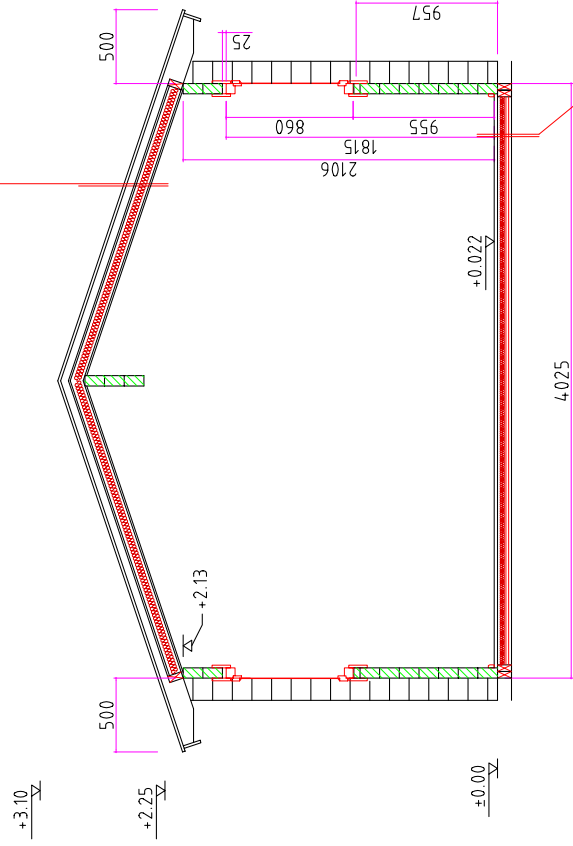

| | |
|-------------------------|---------|
| Floor board | 22x87mm |
| Paper | 50mm |
| Insulation | 45x95mm |
| Floor beam | 18x88mm |
| Black floor fixing slat | 20x30mm |

Cross-section A-A

| | | |
|------------------------------------|--------|---------------|
| CROSS-SECTION | | AE:4.4 |
| Drawn by: | Rebane | Measure: 1:50 |
| Mike Waterman 05-07-2005/12:13:26p | | |

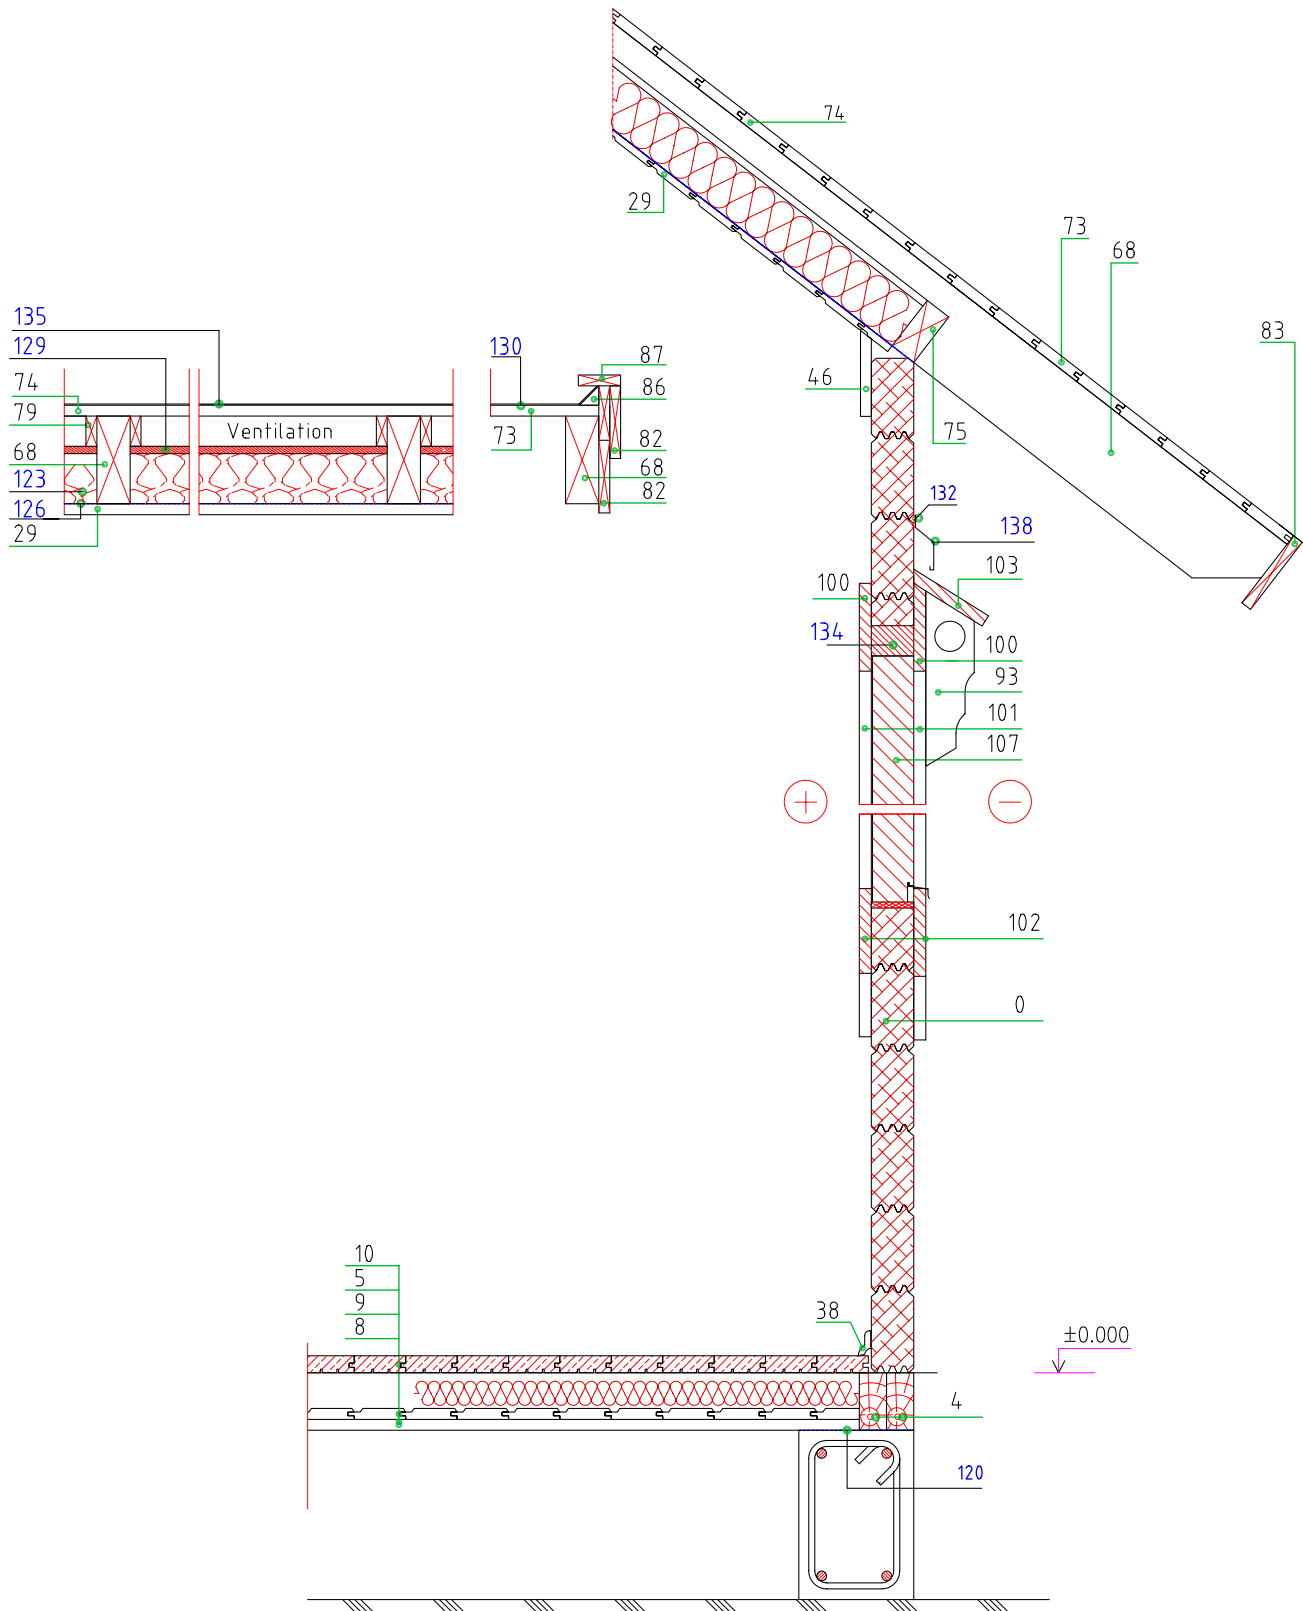

Explained on page 5.2.

General information

| | | |
|--------------|--------|----------------|
| Drawn by: | | |
| Alvar Rebane | | |
| RPM Ltd | Page 5 | scale: 1:12 |