



+3726

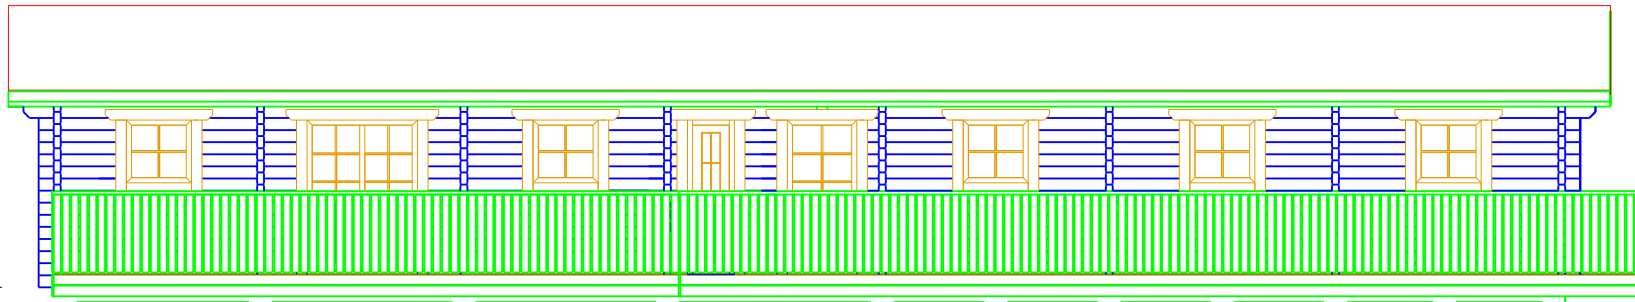

Section-A

+3726

±0

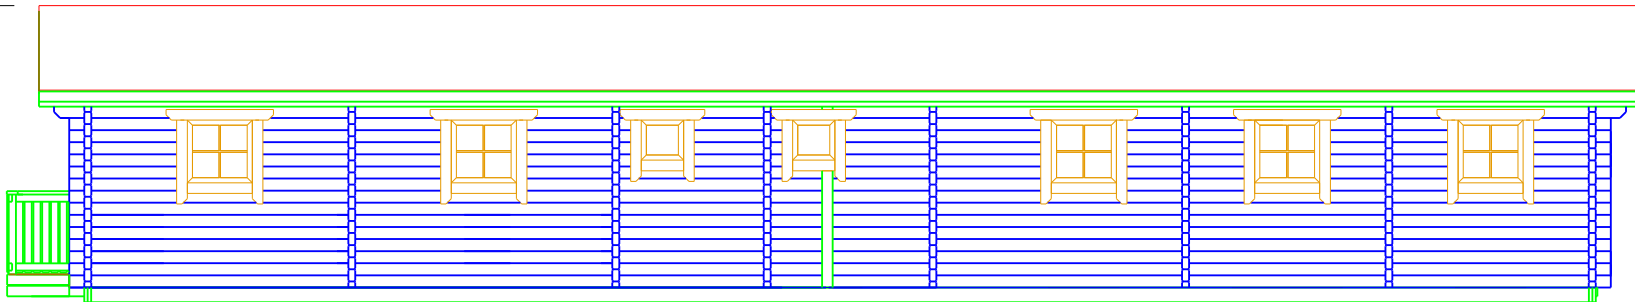

Section-B



Kaseküla 14, 61504 Elva
Eesti

Tel.: +37 27 - 356 653
Tel.: +37 27 - 356 653
E-mail: info@rpmloghomes.com
http: //www.rpmloghomes.com

Drawing: **SECTIONS**


Drawn by: Tarmo Tigane

Page: 4.1


Object name:
Avonmobile . 2d

Date: 11.01.2008

Scale: 1:50

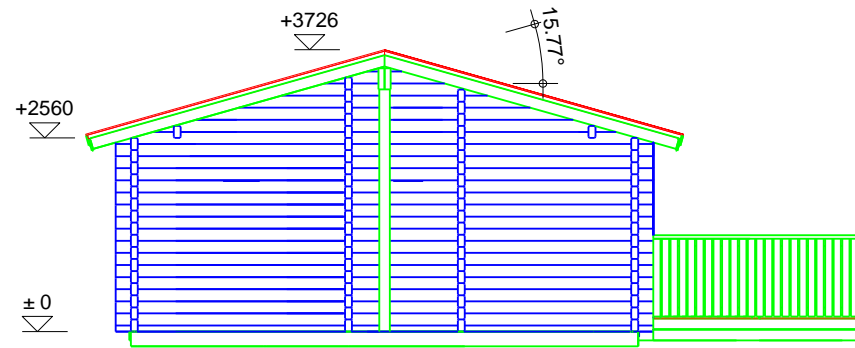

Section-C

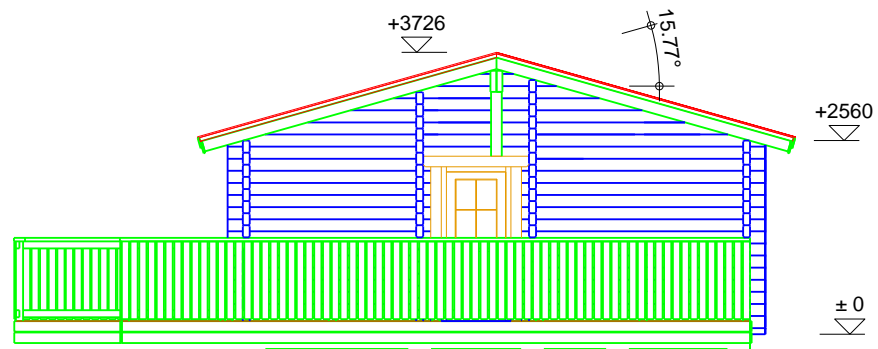

Section-D



Kaseküla 14, 61504 Elva
Eesti

Tel.: +37 27 - 356 653
Tel.: +37 27 - 356 653
E-mail: info@rpmloghomes.com
http: //www.rpmloghomes.com

Drawing: **SECTIONS**

Drawn by: Tarmo Tigane

Page: 4.1.1


Object name:
Avonmobile . 2d

Date: 11.01.2008

Scale: 1:50

Section-A

19990

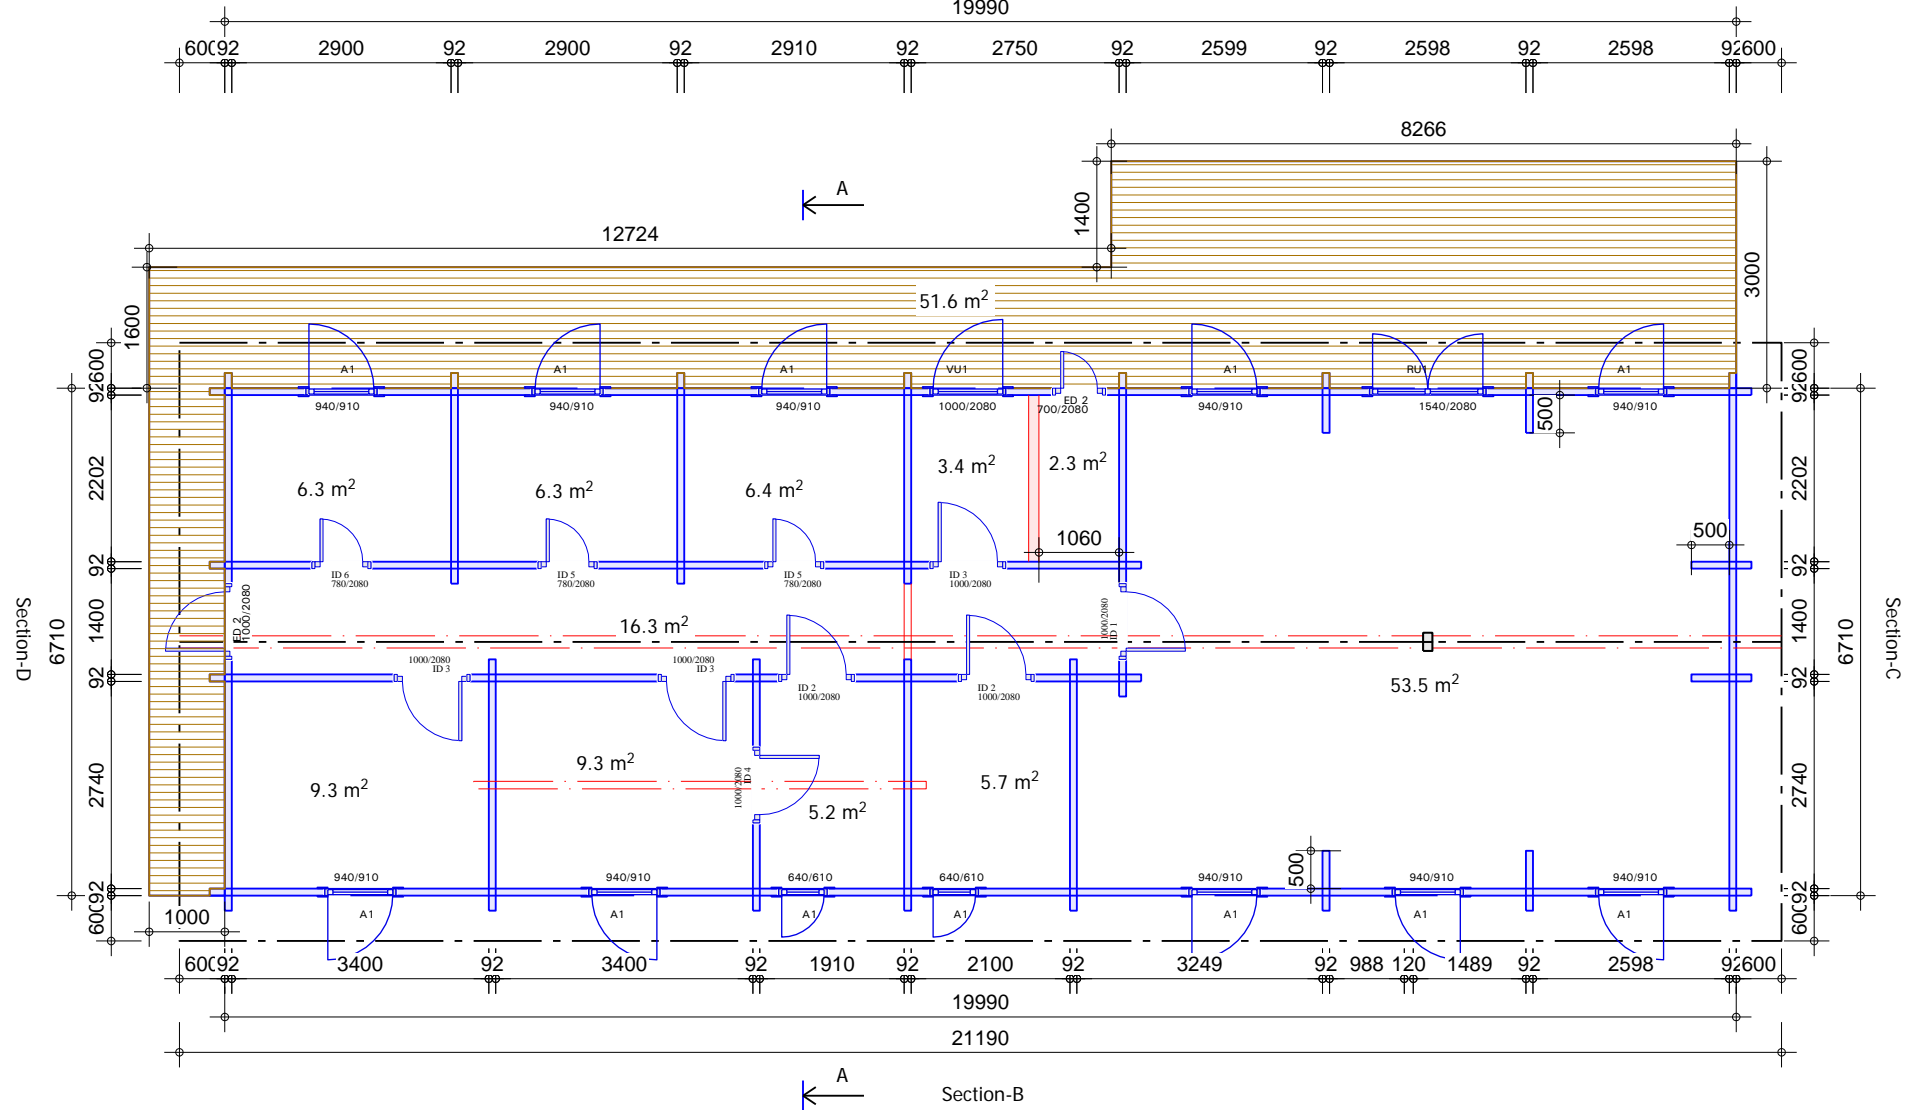

Kaseküla 14, 61504 Elva
Eesti

Tel.: +37 27 - 356 653
Tel.: +37 27 - 356 653
E-mail: info@rpmloghomes.com
http: //www.rpmloghomes.com

Drawing: **GROUND PLAN**


Drawn by: Tarmo Tigane

Page: 4.2

Object name:
Avonmobile.2d

Date: 11.01.2008

Scale: 1:100

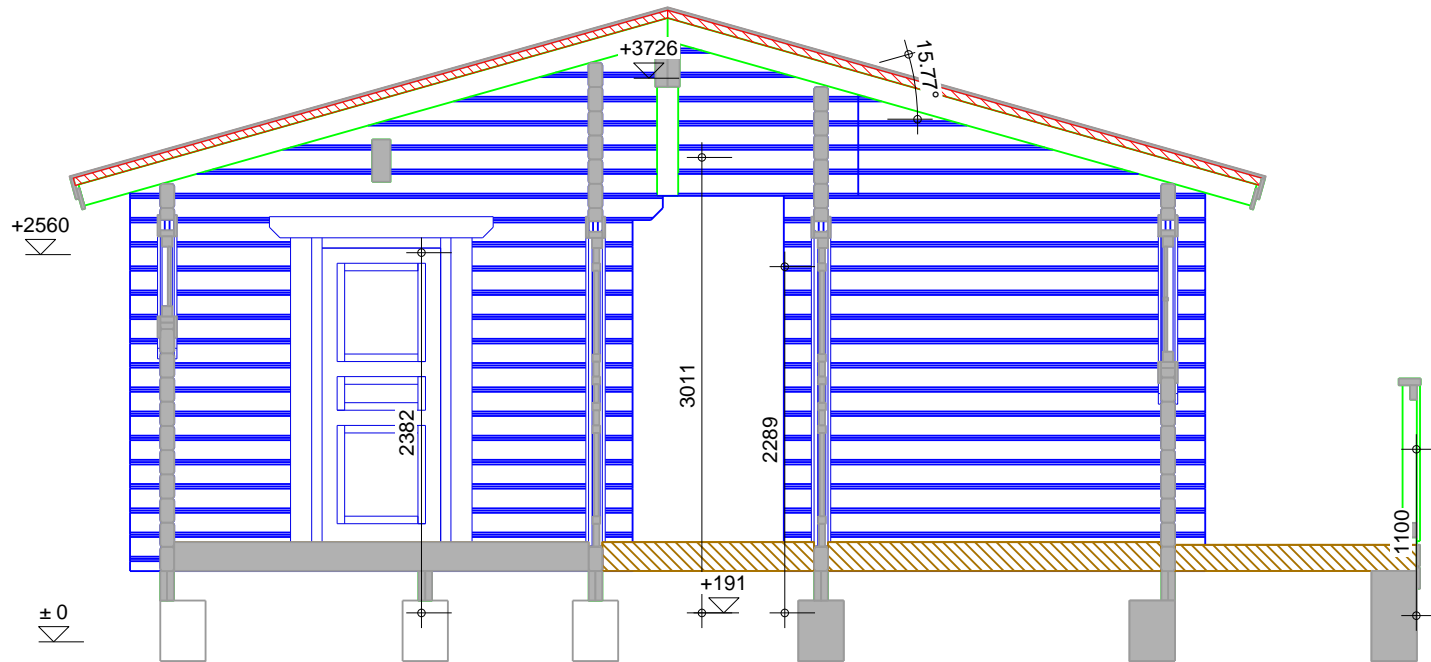

Schnitt A-A
M 1:50



Kaseküla 14, 61504 Elva
Eesti

Tel.: +37 27 - 356 653
Tel.: +37 27 - 356 653
E-mail: info@rpmloghomes.com
http: //www.rpmloghomes.com

Drawing: **CROSS-SECTION**

Drawn by: Tarmo Tigane

Page: 4.4

Object name:

Avonmobile

Date: 30.06.2006

Scale: 1:50

