

A
M 1:50



Kaseküla 14, 61504 Elva
Eesti

Tel.: +37 27 - 356 653
Tel.: +37 27 - 356 653
E-mail: info@rpmloghomes.com
http: [//www.rpmloghomes.com](http://www.rpmloghomes.com)

Drawing:

SECTIONS

Drawn by:

Tarmo Tigane


Page: 4.1

Object name:

Colehill Grill

Date: 30.06.2006

Scale 1:50

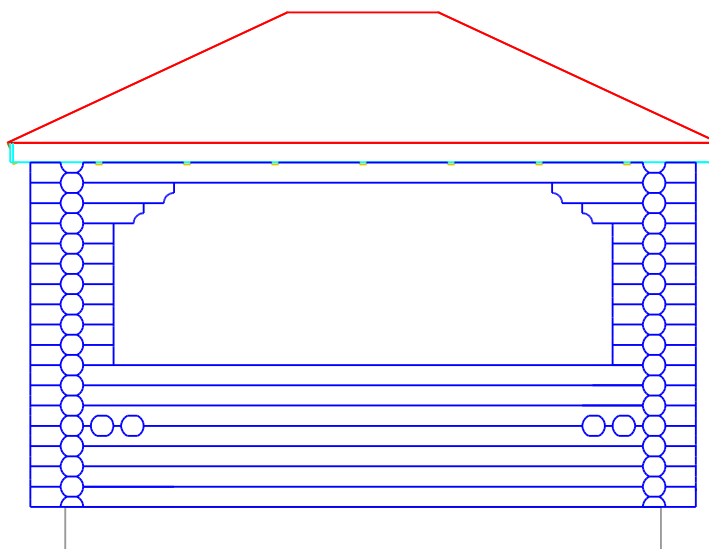

B
M 1:50



Kaseküla 14, 61504 Elva
Eesti

Tel.: +37 27 - 356 653
Tel.: +37 27 - 356 653
E-mail: info@rpmloghomes.com
http: [//www.rpmloghomes.com](http://www.rpmloghomes.com)

Drawing:

SECTIONS

Drawn by:

Tarmo Tigane


Page: 4.1.1

Object name:

Colehill Grill

Date: 30.06.2006

Scale 1:50

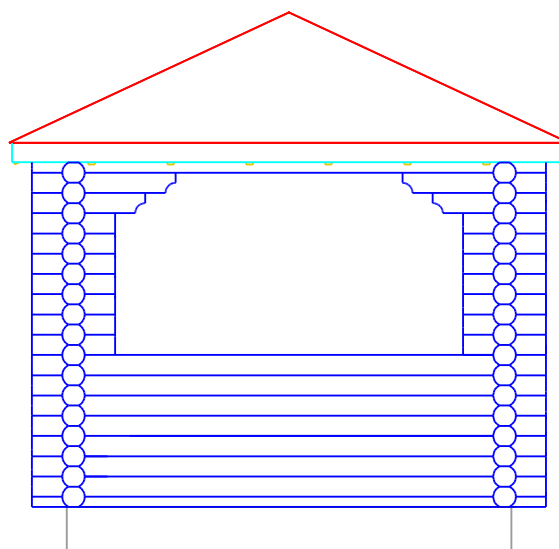

C
M 1:50



Kaseküla 14, 61504 Elva
Eesti

Tel.: +37 27 - 356 653
Tel.: +37 27 - 356 653
E-mail: info@rpmloghomes.com
http: [//www.rpmloghomes.com](http://www.rpmloghomes.com)

Drawing:

SECTIONS

Drawn by:

Tarmo Tigane


Page: 4.1.2

Object name:

Colehill Grill

Date: 30.06.2006

Scale 1:50

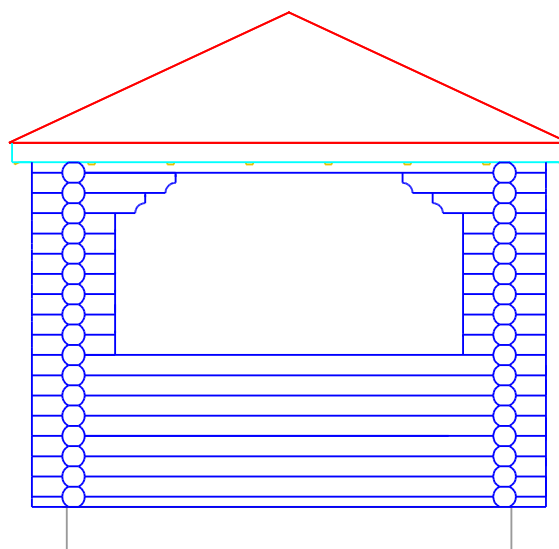

D
M 1:50



Kaseküla 14, 61504 Elva
Eesti

Tel.: +37 27 - 356 653
Tel.: +37 27 - 356 653
E-mail: info@rpmloghomes.com
http: //www.rpmloghomes.com

Drawing: **SECTIONS**


Drawn by: Tarmo Tigane

Page: 4.1.3

Object name:
Co le hill Grill

Date: 30.06.2006

Scale 1:50

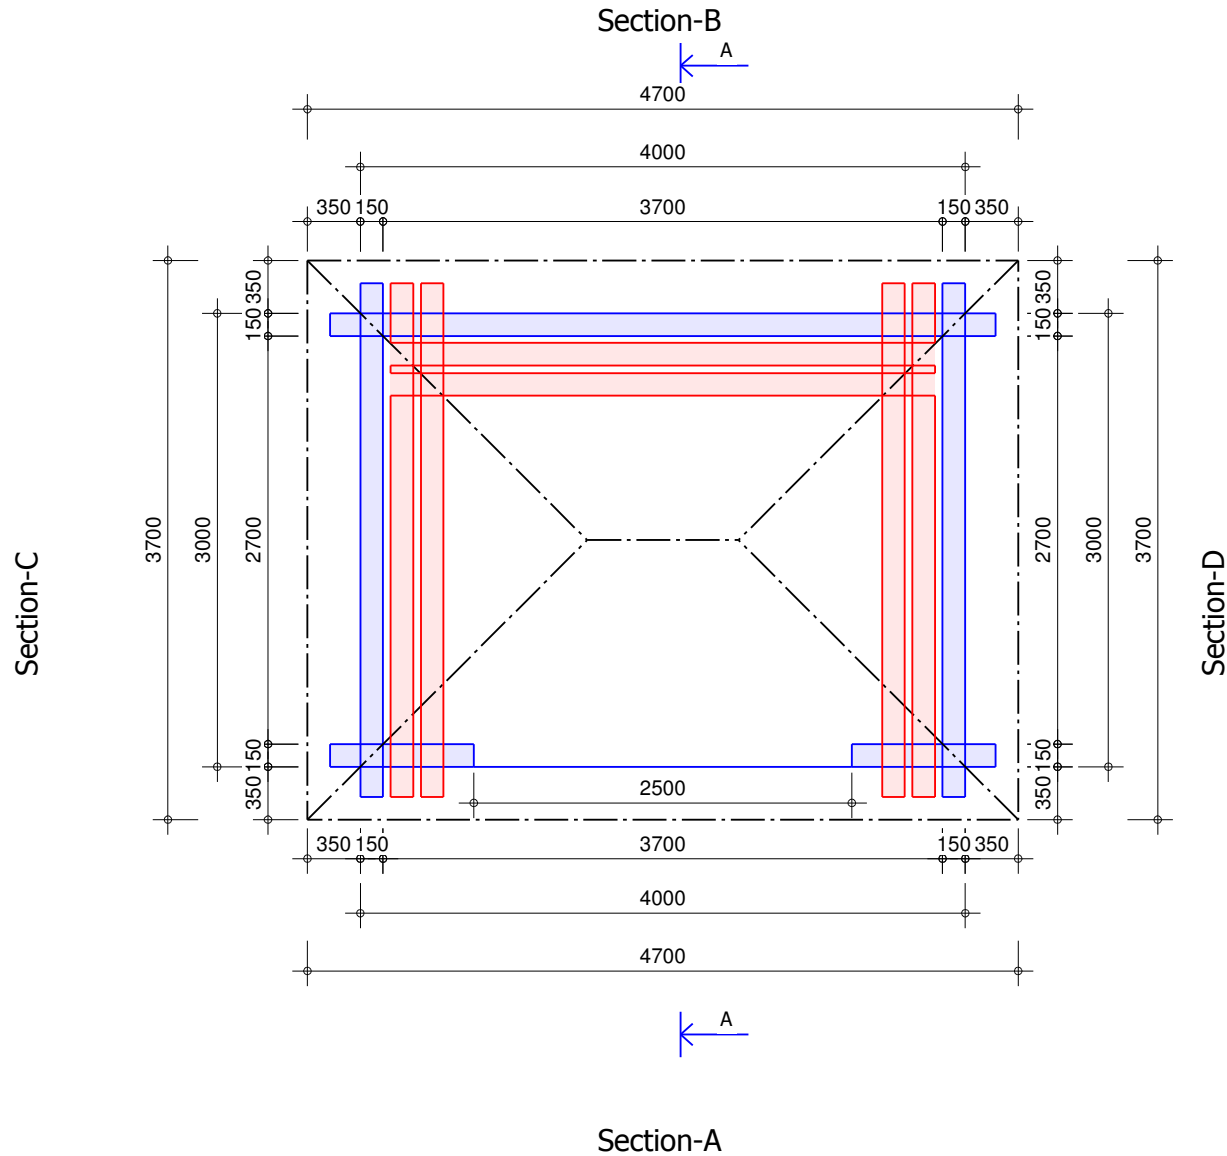

Kaseküla 14, 61504 Elva
Eesti

Tel.: +37 27 - 356 653
Tel.: +37 27 - 356 653
E-mail: info@rpmloghomes.com
http: //www.rpmloghomes.com

Drawing: **GROUND PLAN**


Drawn by: Tarmo Tigane

Page: 4.2

Object name:
Co le hill Gr ill . 2 d

Date: 06.07.2006

Scale 1:50

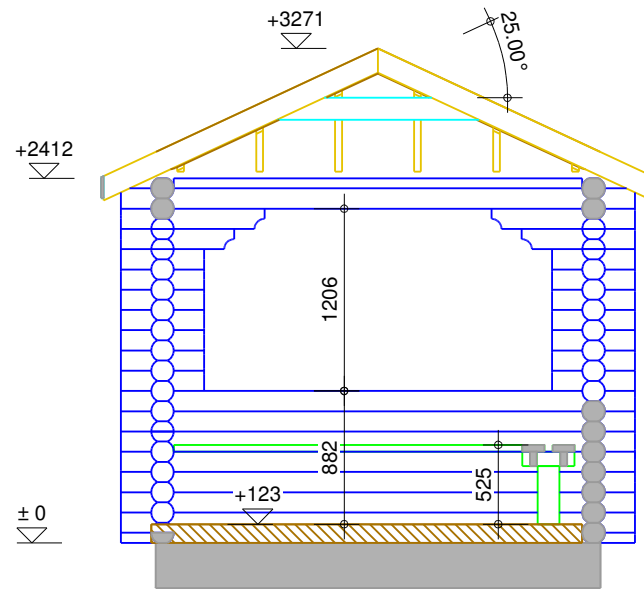

Schnitt A-A
M 1:50



Kaseküla 14, 61504 Elva
Eesti

Tel.: +37 27 - 356 653
Tel.: +37 27 - 356 653
E-mail: info@rpmloghomes.com
http: //www.rpmloghomes.com

Drawing: **CROSS-SECTION**

Drawn by: Tarmo Tigane

Page: 4.4

Object name:

Colehill Grill

Date: 30.06.2006

Scale 1:50



