

Kaseküla 14, 61504 Elva  
Eesti

Tel.: +37 27 - 356 653  
Tel.: +37 27 - 356 653  
E-mail: [info@rpmloghomes.com](mailto:info@rpmloghomes.com)  
http: [//www.rpmloghomes.com](http://www.rpmloghomes.com)

Drawing: **SECTIONS**


Drawn by: Tarmo Tigane

Page: 4.1

Object name:  
**Marmen t . 2d**

Date: 19.02.2007

Scale 1:50

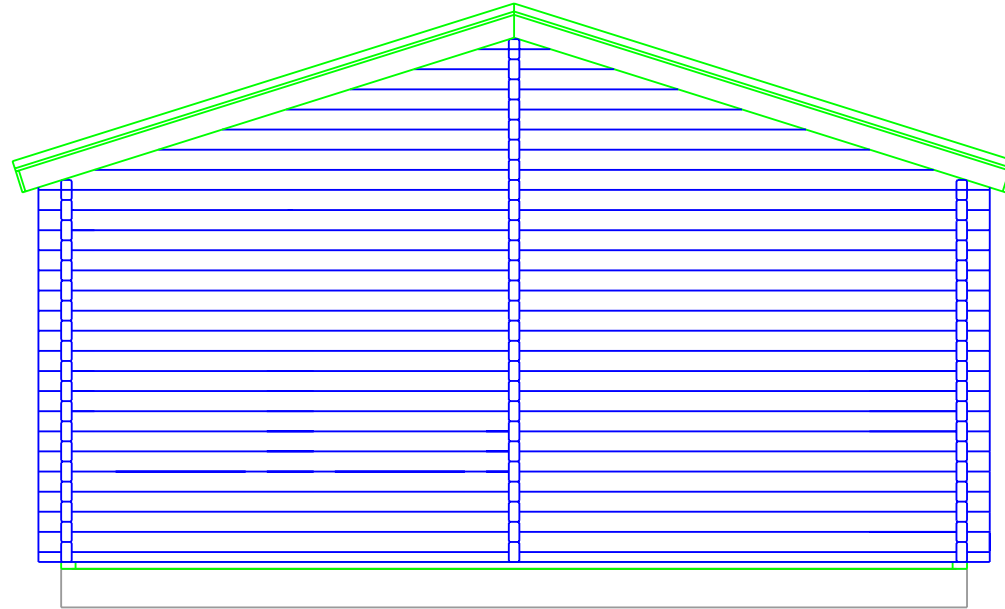

Kaseküla 14, 61504 Elva  
Eesti

Tel.: +37 27 - 356 653  
Tel.: +37 27 - 356 653  
E-mail: [info@rpmloghomes.com](mailto:info@rpmloghomes.com)  
http: [//www.rpmloghomes.com](http://www.rpmloghomes.com)

Drawing: **SECTIONS**


Drawn by: Tarmo Tigane

Page: 4.1.1

Object name:  
**Marmen t . 2d**

Date: 19.02.2007

Scale 1:50

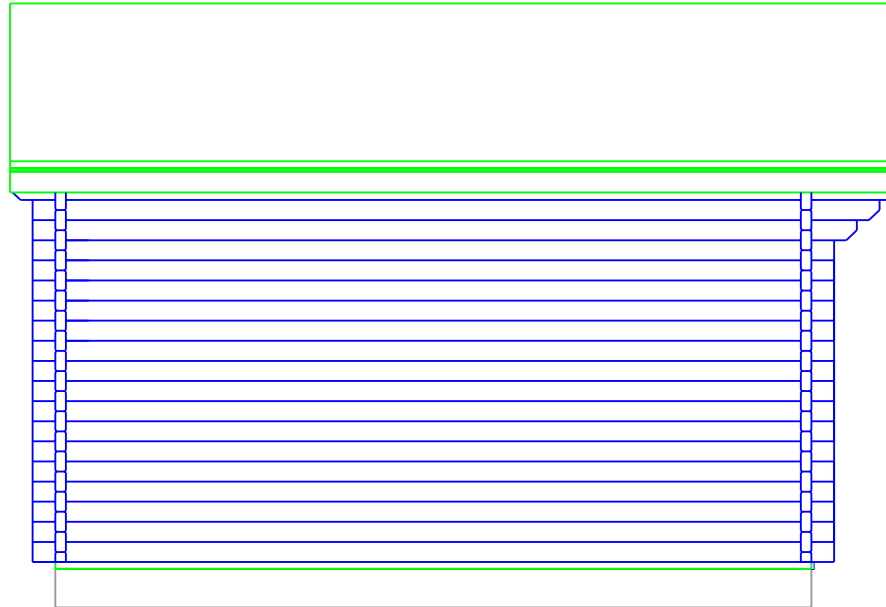

Kaseküla 14, 61504 Elva  
Eesti

Tel.: +37 27 - 356 653  
Tel.: +37 27 - 356 653  
E-mail: info@rpmloghomes.com  
http: //www.rpmloghomes.com

Drawing:

**SECTIONS**

Drawn by:

Tarmo Tigane


Page: 4.1.2

Object name:

M a r m e n t . 2 d

Date: 19.02.2007

Scale 1:50

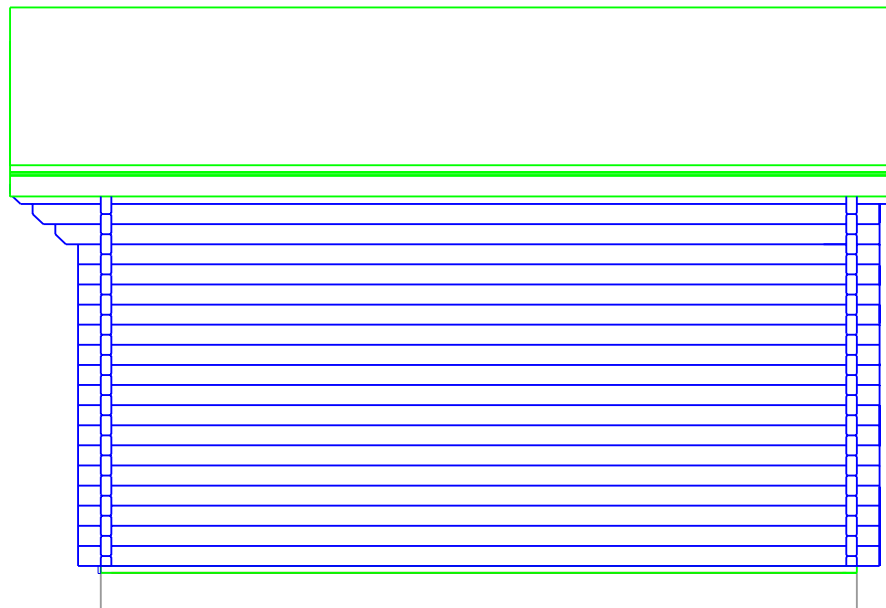

Kaseküla 14, 61504 Elva  
Eesti

Tel.: +37 27 - 356 653  
Tel.: +37 27 - 356 653  
E-mail: info@rpmloghomes.com  
http: //www.rpmloghomes.com

Drawing: **SECTIONS**


Drawn by: Tarmo Tigane

Page: 4.1.3

Object name:  
**Marmen t . 2d**

Date: 19.02.2007

Scale: 1:50

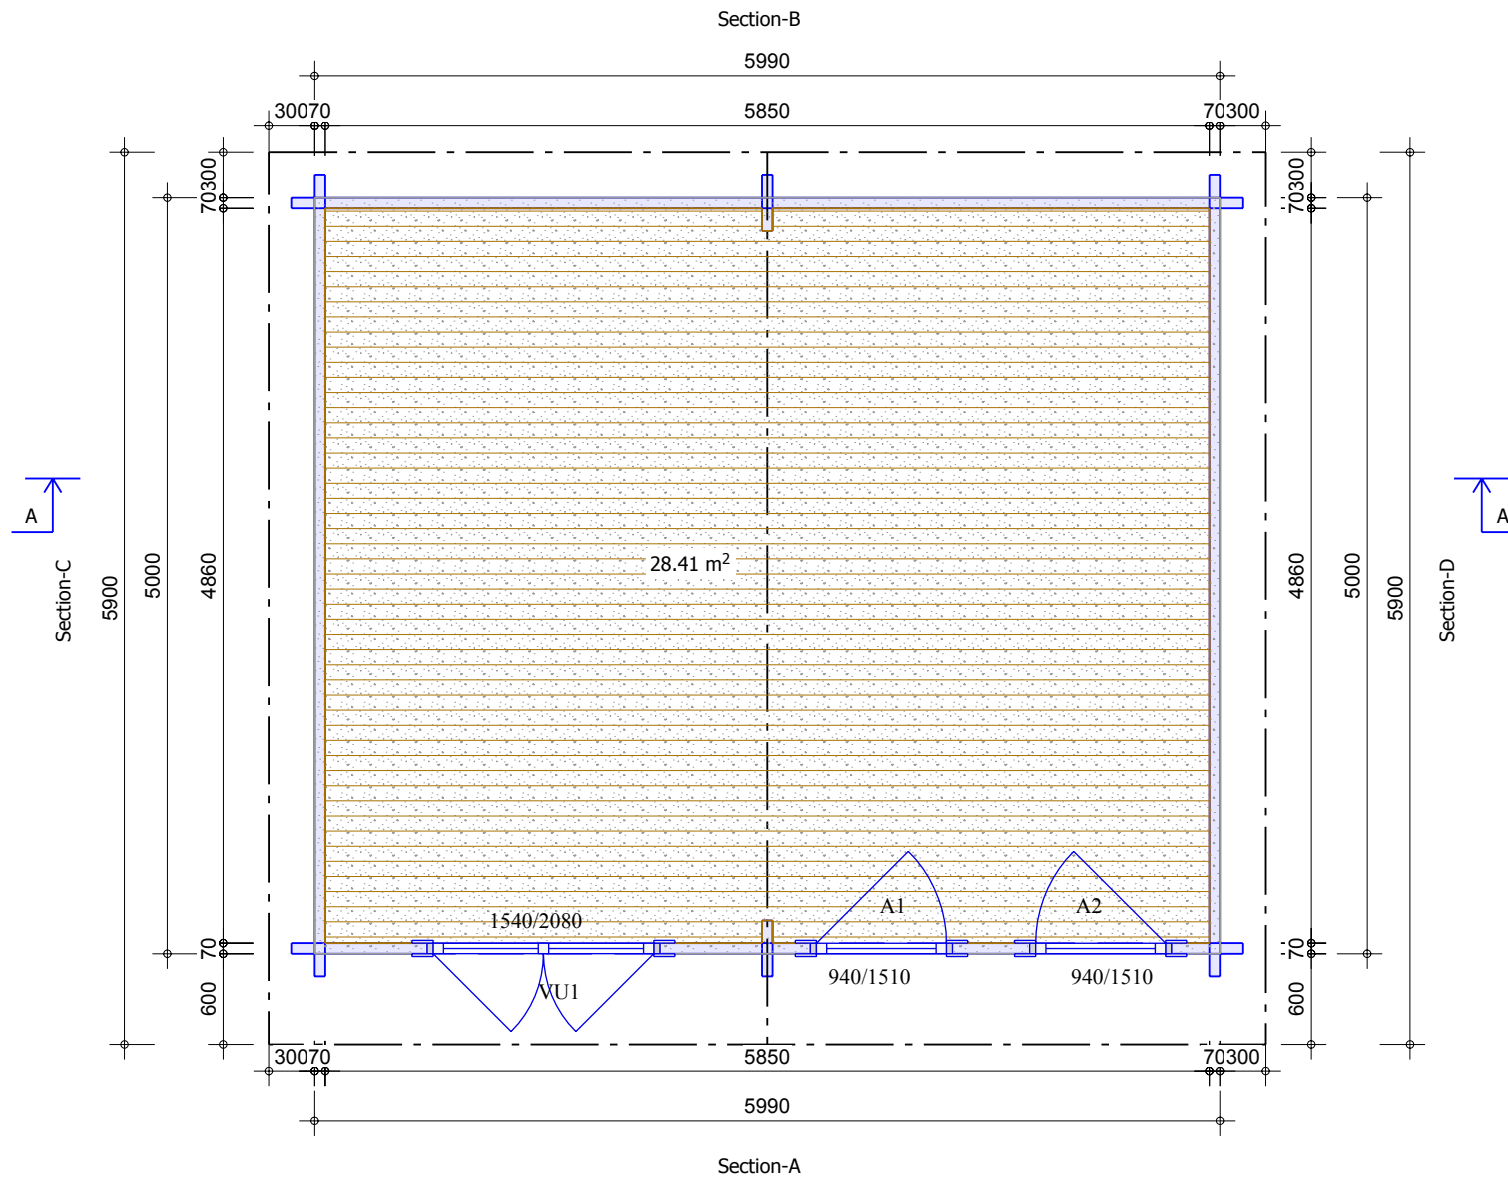

Kaseküla 14, 61504 Elva  
Eesti

Tel.: +37 27 - 356 653  
Tel.: +37 27 - 356 653  
E-mail: info@rpmloghomes.com  
http: //www.rpmloghomes.com

Drawing: **GROUND PLAN**

Drawn by: Tarmo Tigane


Page: 4.2

Object name:

Marment . 2d

Date: 19.02.2007

Scale: 1:50

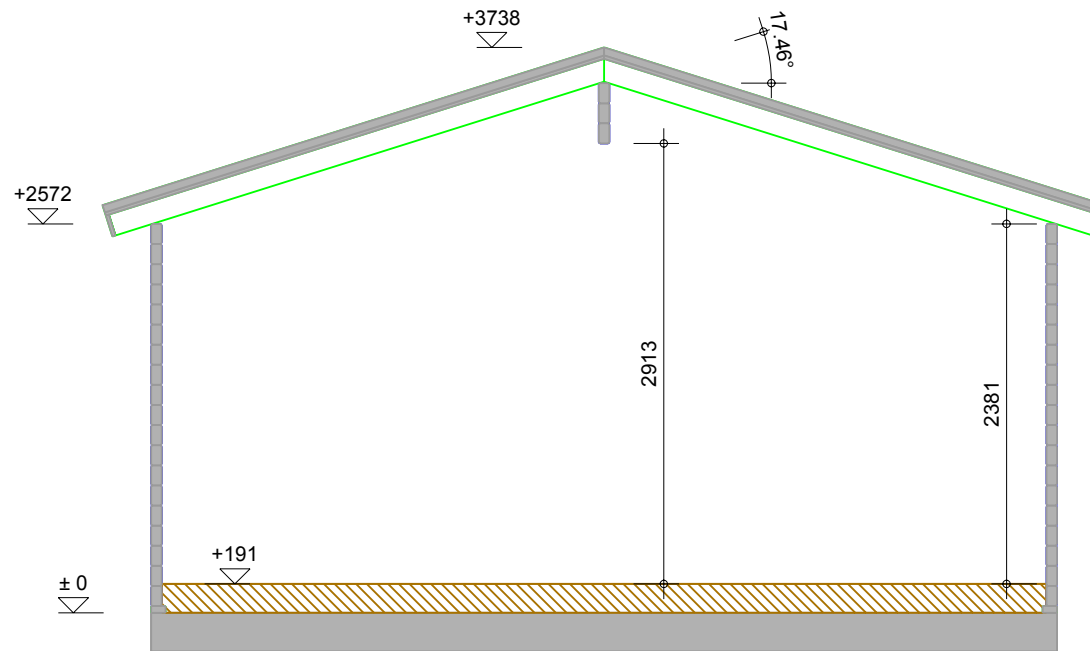

A - A



Kaseküla 14, 61504 Elva  
Eesti

Tel.: +37 27 - 356 653  
Tel.: +37 27 - 356 653  
E-mail: info@rpmloghomes.com  
http: //www.rpmloghomes.com

Drawing: **CROSS-SECTION**

Drawn by: Tarmo Tigane

Page: 4.4

Object name:

Marment . 2d

Date: 19.02.2007

Scale: 1:50

