


SECTION-A

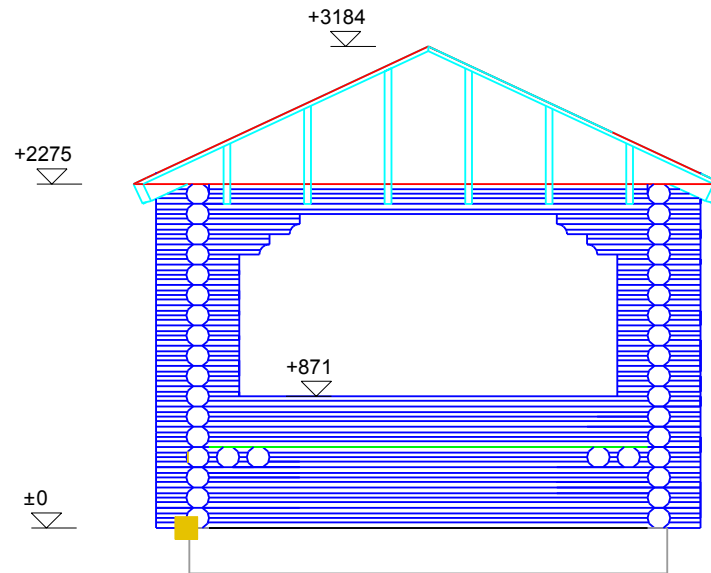

SECTION-B



Kaseküla 14, 61504 Elva
Eesti

Tel.: +37 27 - 356 653
Tel.: +37 27 - 356 653
E-mail: info@rpmloghomes.com
http: //www.rpmloghomes.com

Drawing: **SECTIONS**



Drawn by: Tarmo Tigane

Page: 4.1

Object name:
GRILL 3x7 . 2d

Date: 22.12.2005

Scale: 1:50

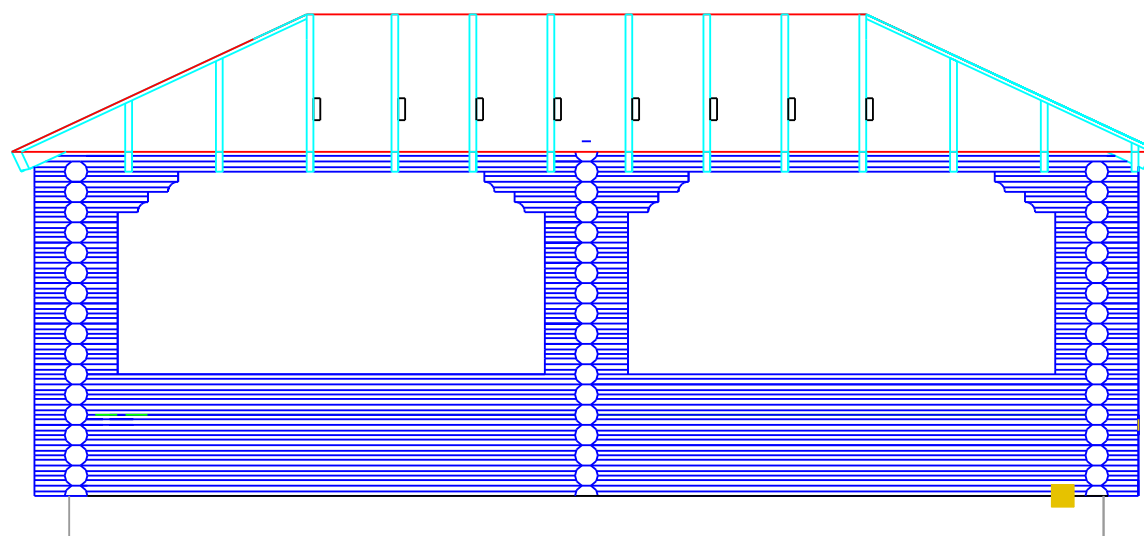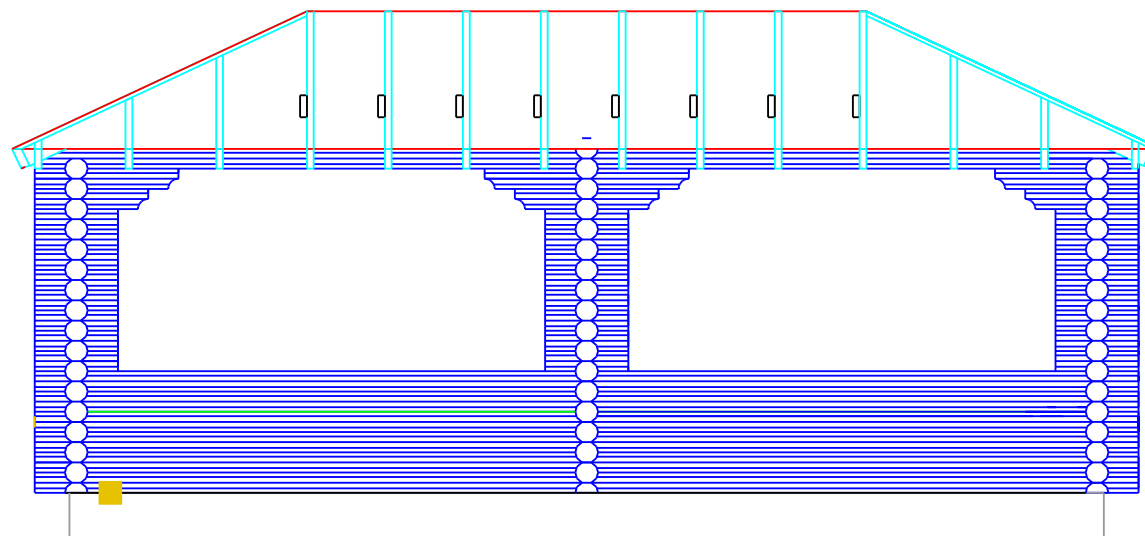

Kaseküla 14, 61504 Elva
Eesti

Tel.: +37 27 - 356 653
Tel.: +37 27 - 356 653
E-mail: info@rpmloghomes.com
http: //www.rpmloghomes.com

Drawing: **SECTIONS**

Drawn by: Tarmo Tigane


Page: 4.1.1

Object name:

GRILL 3x7 . 2d

Date: 22.12.2005


Scale: 1:50

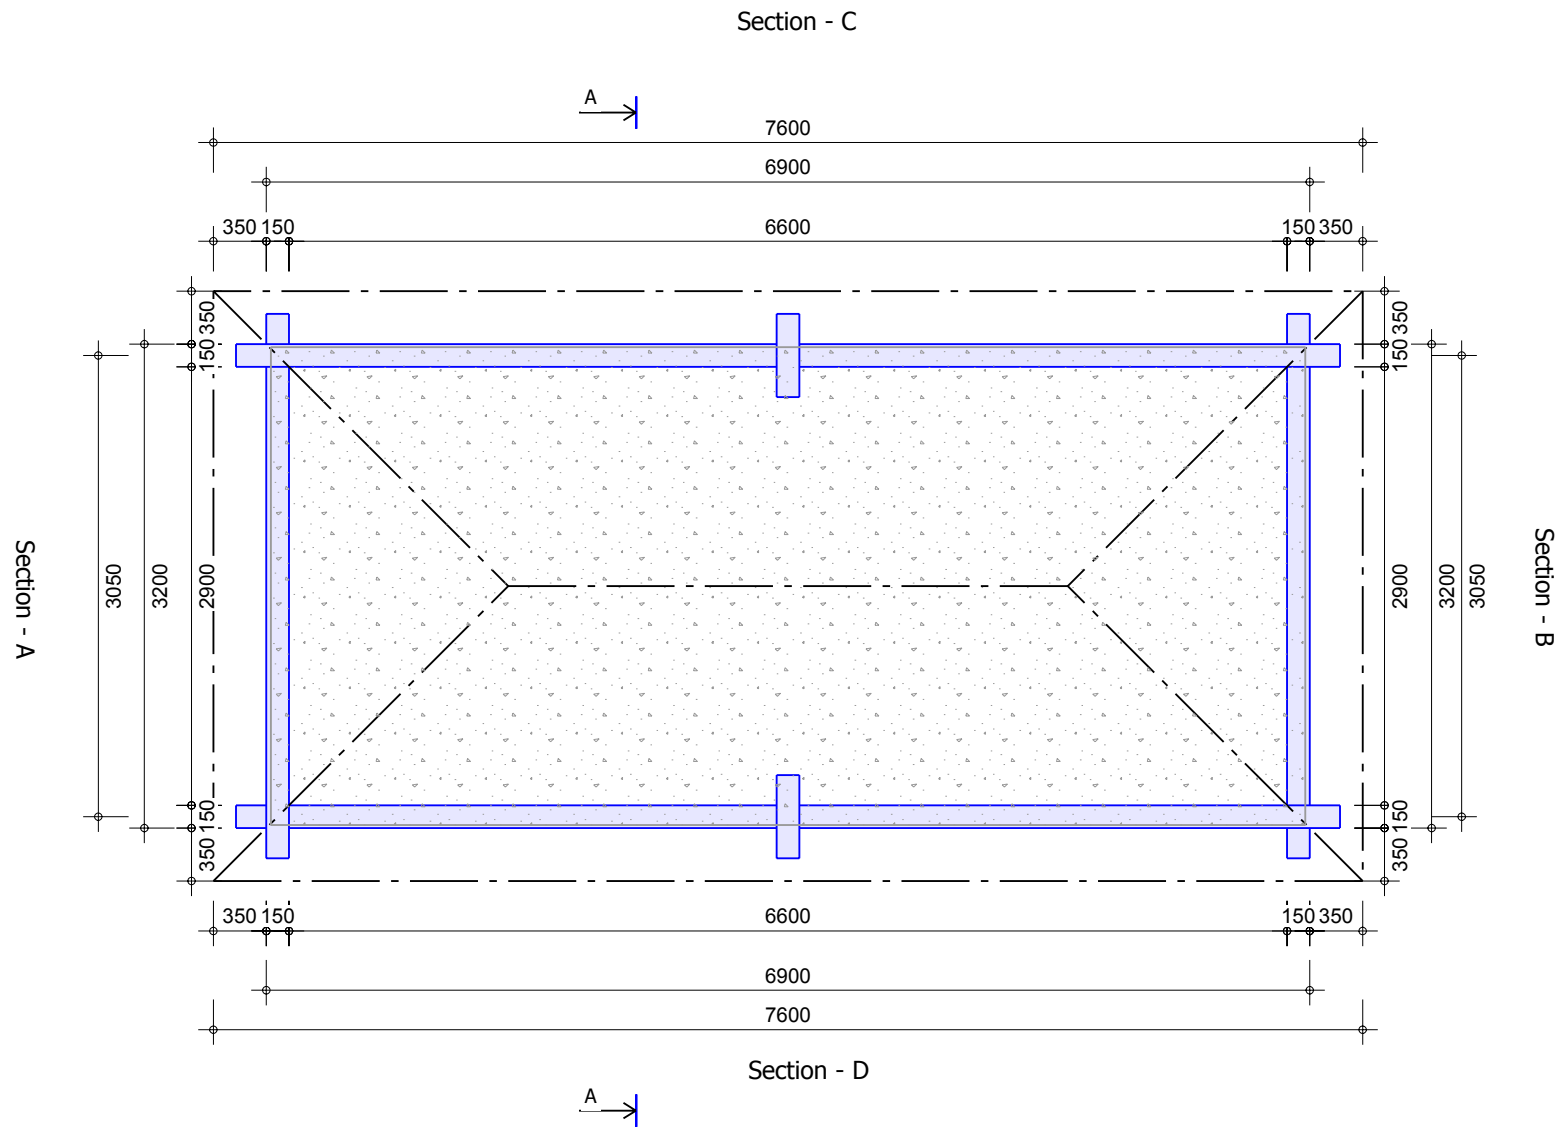


RPM
 custom log homes

Kaseküla 14, 61504 Elva
 Eesti
 Tel.: +37 27 - 356 653
 Tel.: +37 27 - 356 653
 E-mail: info@rpmloghomes.com
 http: //www.rpmloghomes.com

Drawing:	GROUND PLAN	Drawn by:	Tarmo Tigane	Page:	4.2	
Object name:	GRILL 3x7 . 2d				Date:	22.12.2005
					Scale:	1:50

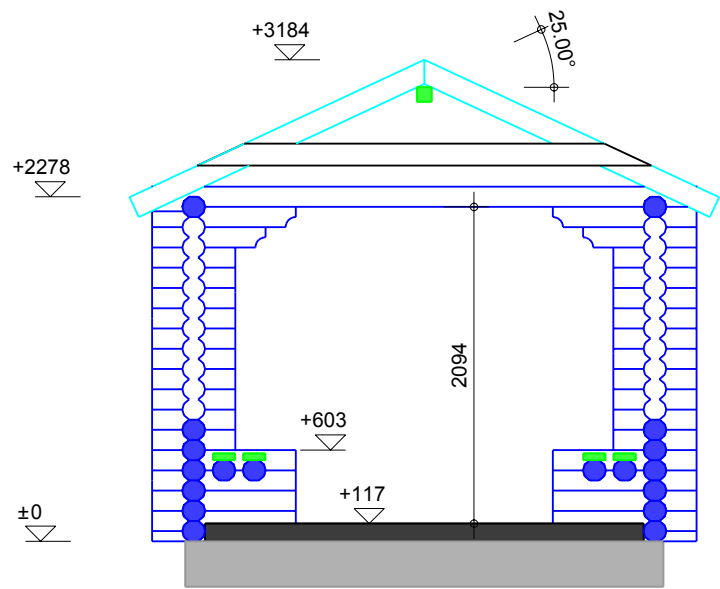

CROSS-SECTION A-A



Kaseküla 14, 61504 Elva
Eesti
Tel.: +37 27 - 356 653
Tel.: +37 27 - 356 653
E-mail: info@rpmloghomes.com
http: //www.rpmloghomes.com

Drawing:	CROSS-SECTION	Drawn by:	Tarmo Tigane	Page:	4.4
Object name:	GRILL 3x7 . 2d			Date:	22.12.2005
				Scale:	1:50