


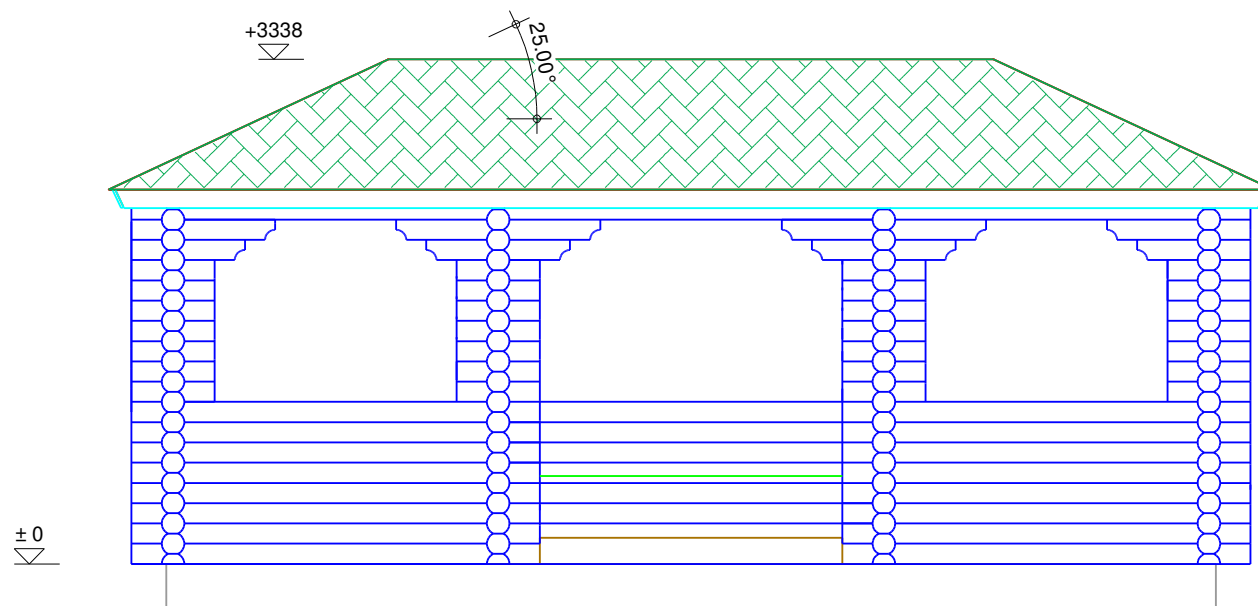

A
M 1:50



Kaseküla 14, 61504 Elva
Eesti

Tel.: +37 27 - 356 653
Tel.: +37 27 - 356 653
E-mail: info@rpmloghomes.com
http: [//www.rpmloghomes.com](http://www.rpmloghomes.com)

Drawing:

SECTIONS

Drawn by:

Tarmo Tigane


Page: 4.1

Object name:

Grill 3x7v1.2d

Date: 27.07.2006

Scale 1:50

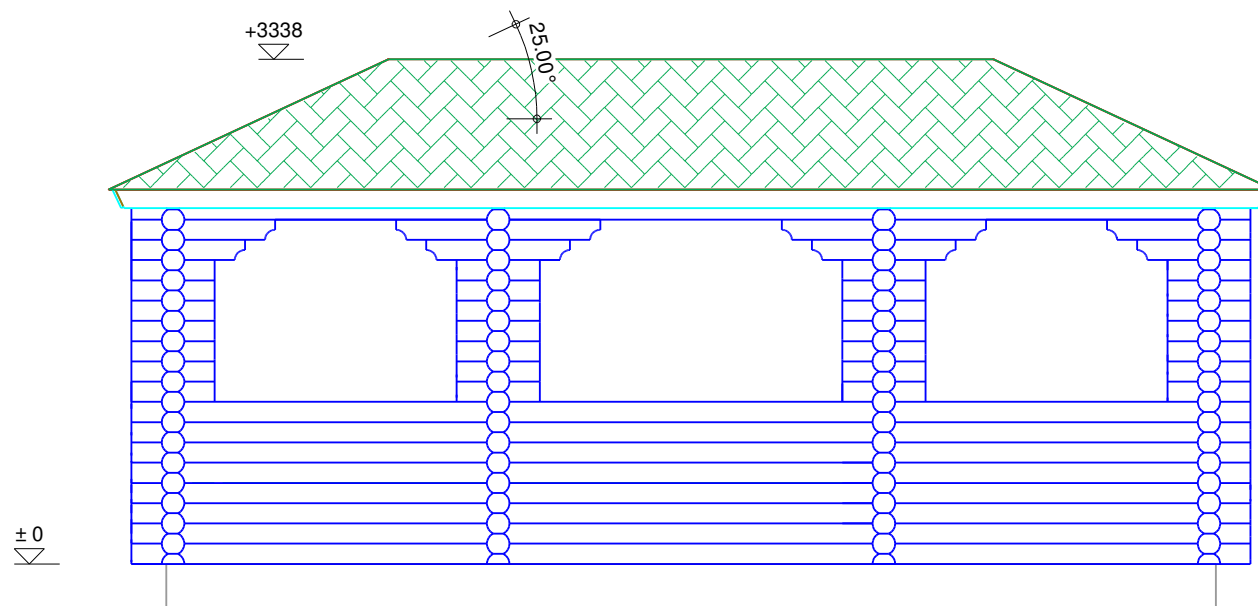

B
M 1:50



Kaseküla 14, 61504 Elva
Eesti

Tel.: +37 27 - 356 653
Tel.: +37 27 - 356 653
E-mail: info@rpmloghomes.com
http: [//www.rpmloghomes.com](http://www.rpmloghomes.com)

Drawing:

SECTIONS

Drawn by:

Tarmo Tigane


Page: 4.1.1

Object name:

Grill 3x7v1.2d

Date: 27.07.2006

Scale 1:50

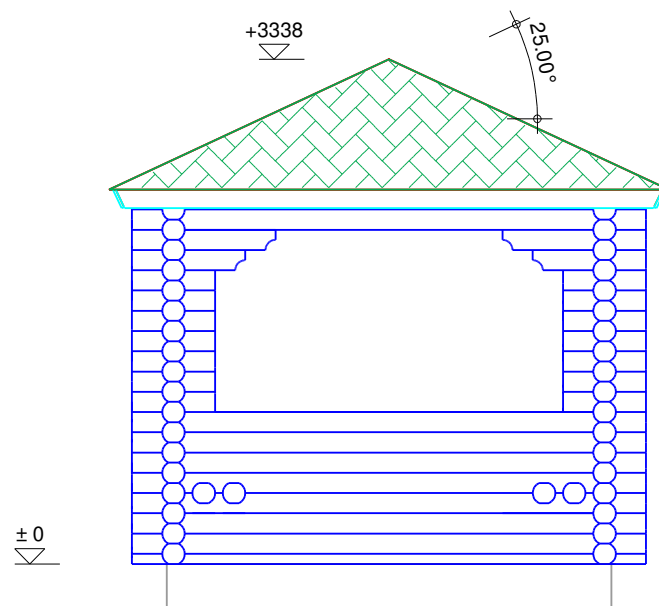

C
M 1:50



Kaseküla 14, 61504 Elva
Eesti

Tel.: +37 27 - 356 653
Tel.: +37 27 - 356 653
E-mail: info@rpmloghomes.com
http: [//www.rpmloghomes.com](http://www.rpmloghomes.com)

Drawing:

SECTIONS

Drawn by:

Tarmo Tigane

Page:

4.1.2

Object name:


Grill 3x7v1.2d

Date:

27.07.2006

Scale

1:50

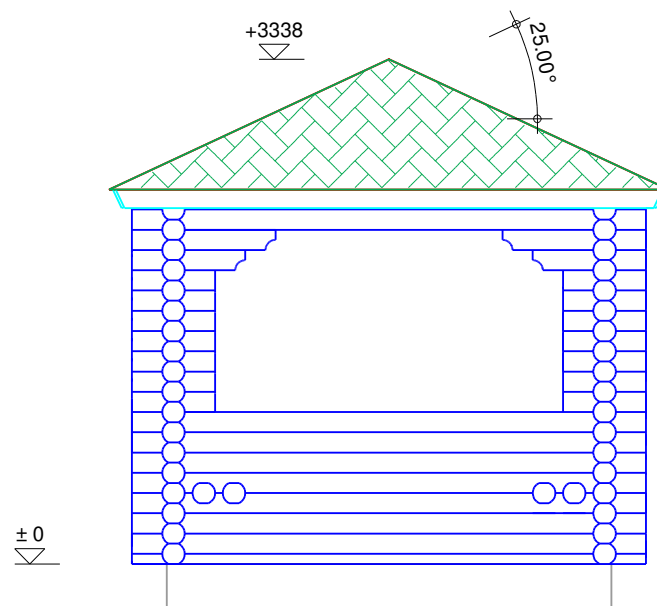

D
M 1:50



Kaseküla 14, 61504 Elva
Eesti

Tel.: +37 27 - 356 653
Tel.: +37 27 - 356 653
E-mail: info@rpmloghomes.com
http: [//www.rpmloghomes.com](http://www.rpmloghomes.com)

Drawing:

SECTIONS

Drawn by:

Tarmo Tigane


Page: 4.1.3

Object name:

Grill 3x7v1.2d

Date: 27.07.2006

Scale 1:50

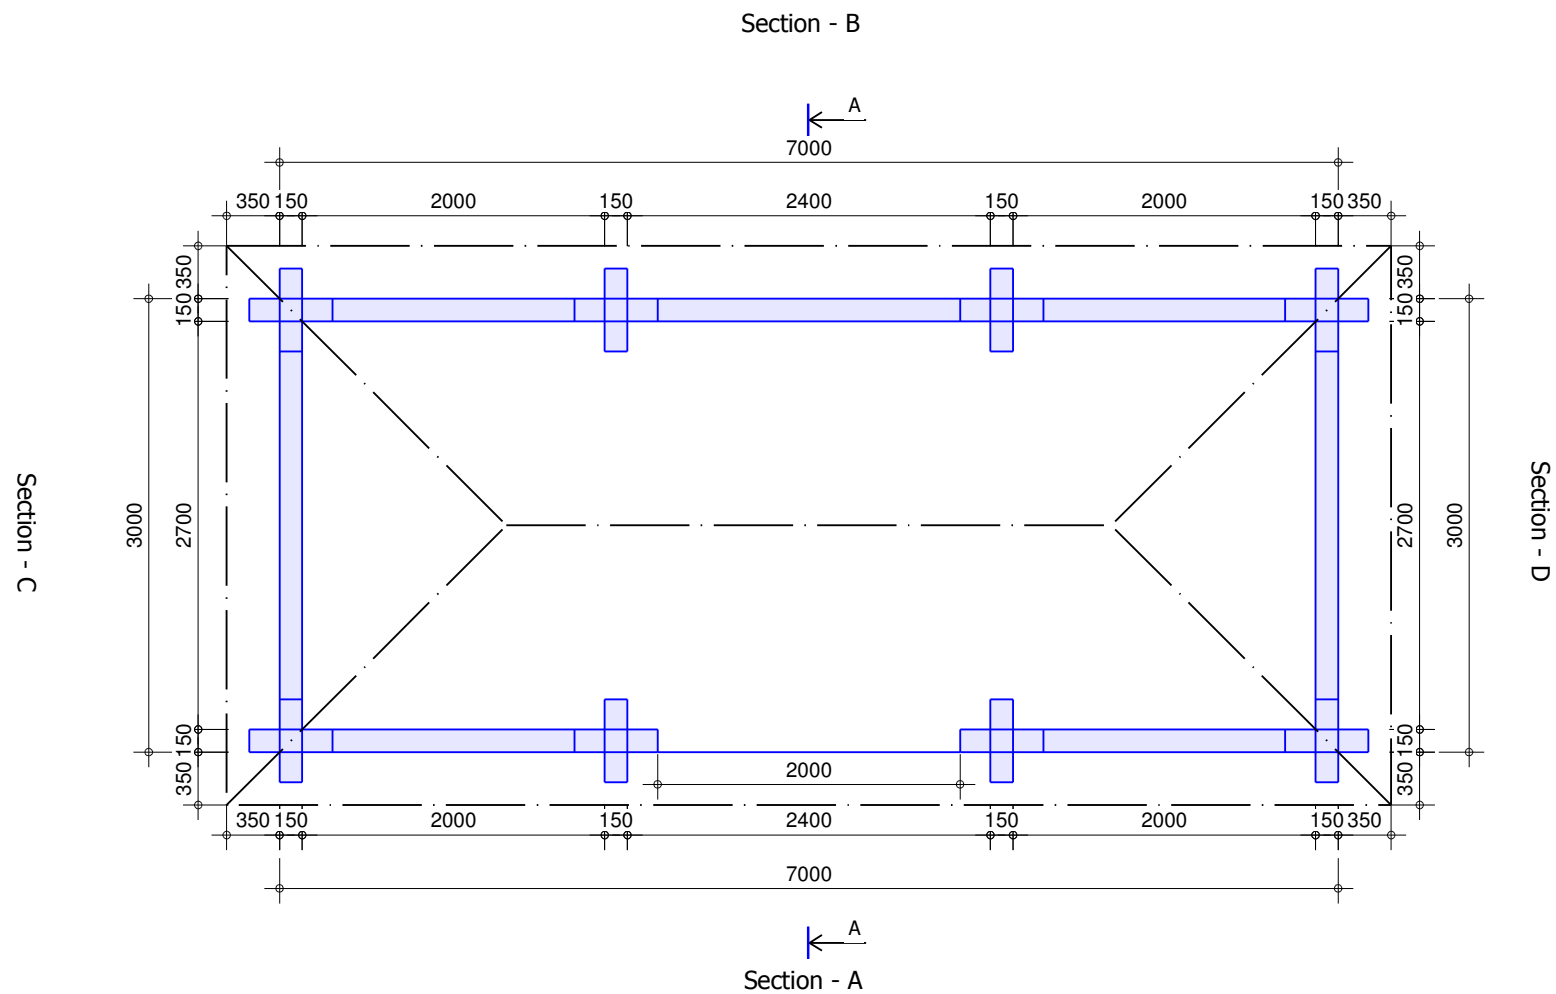

Kaseküla 14, 61504 Elva
Eesti

Tel.: +37 27 - 356 653
Tel.: +37 27 - 356 653
E-mail: info@rpmloghomes.com
http: [//www.rpmloghomes.com](http://www.rpmloghomes.com)

Drawing: **GROUND PLAN**

Drawn by: Tarmo Tigane


Page: 4.2

Object name:

Grill 3x7v1.2d

Date: 27.07.2006

Scale 1:50

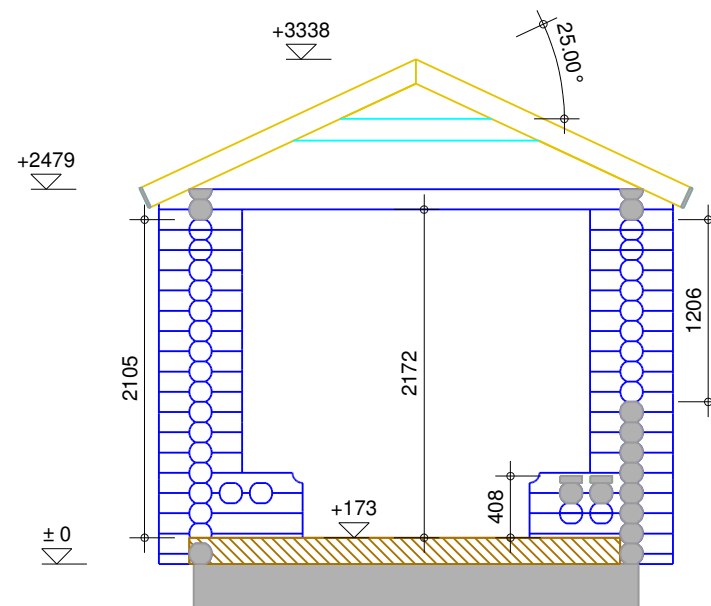

Schnitt A-A
M 1:50



Kaseküla 14, 61504 Elva
Eesti

Tel.: +37 27 - 356 653
Tel.: +37 27 - 356 653
E-mail: info@rpmloghomes.com
http: [//www.rpmloghomes.com](http://www.rpmloghomes.com)

Drawing:

CROSS-SECTION

Drawn by:

Tarmo Tigane

Page: 4.4

Object name:

Grill 3x7v1.2d

Date: 27.07.2006

Scale 1:50



