



Section -A

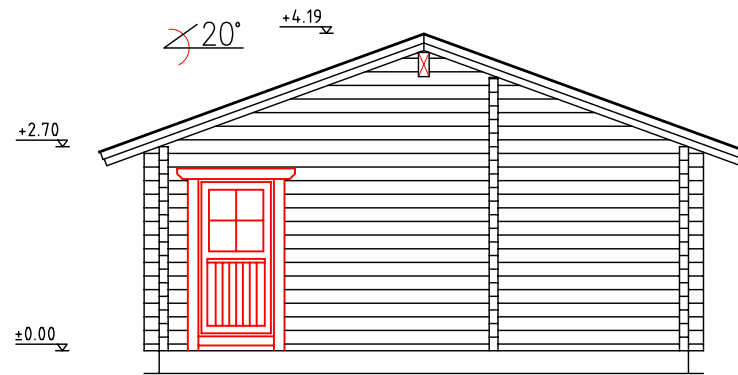


Section -B

SECTIONS		Page: 4.1
Drawn by: Tarmo Tigane	GUERNSEY	Scale: 1:100

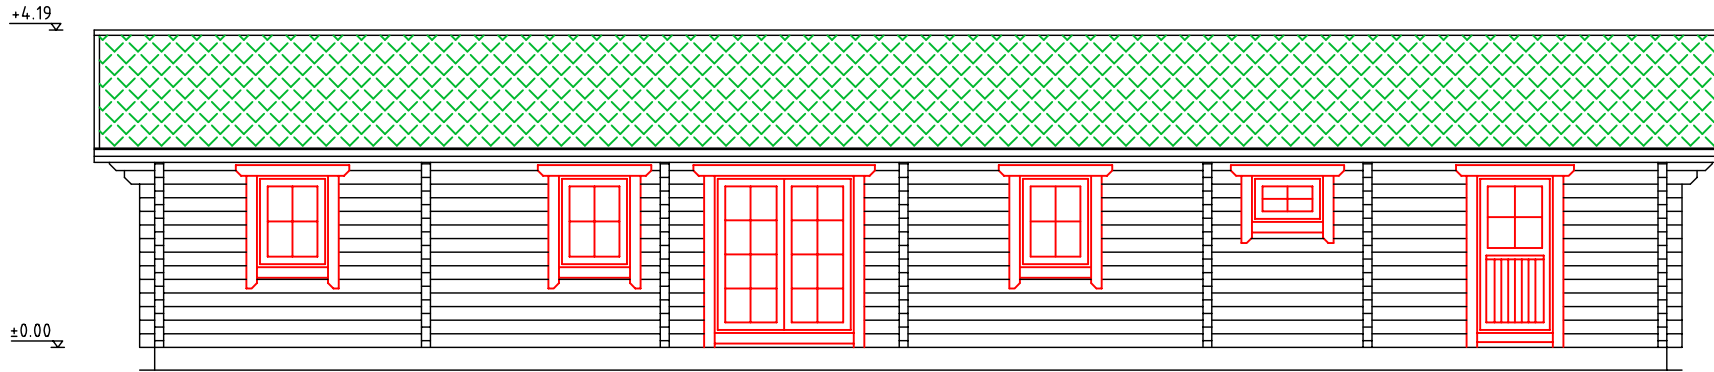


Section -C

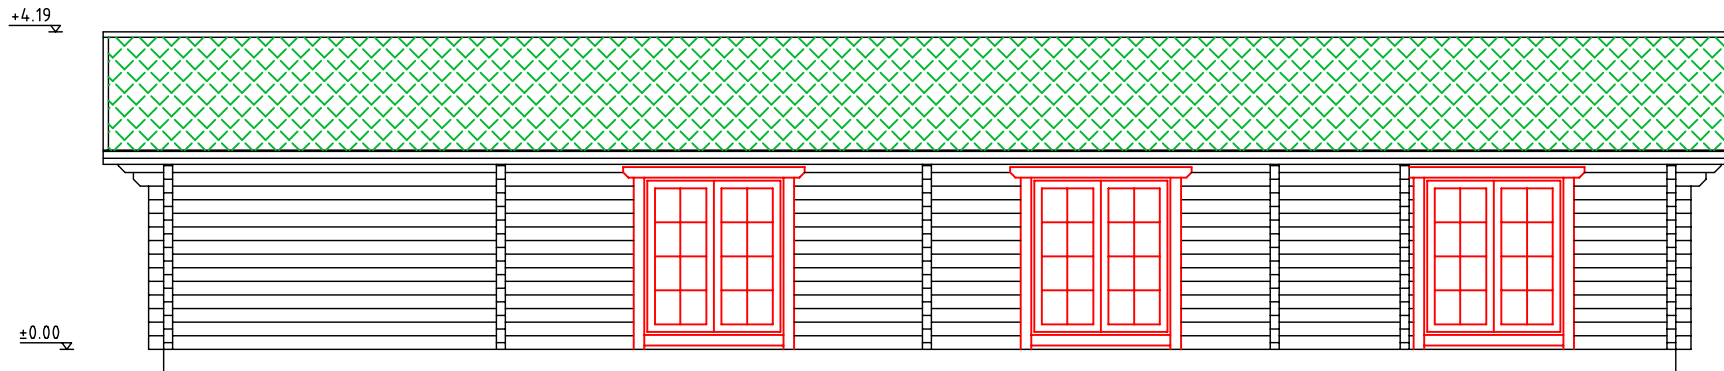

Section -D

SECTIONS		Page: 4.1.1
Drawn by: Tarmo Tigane	GUERNSEY	Scale: 1:100

Section -C

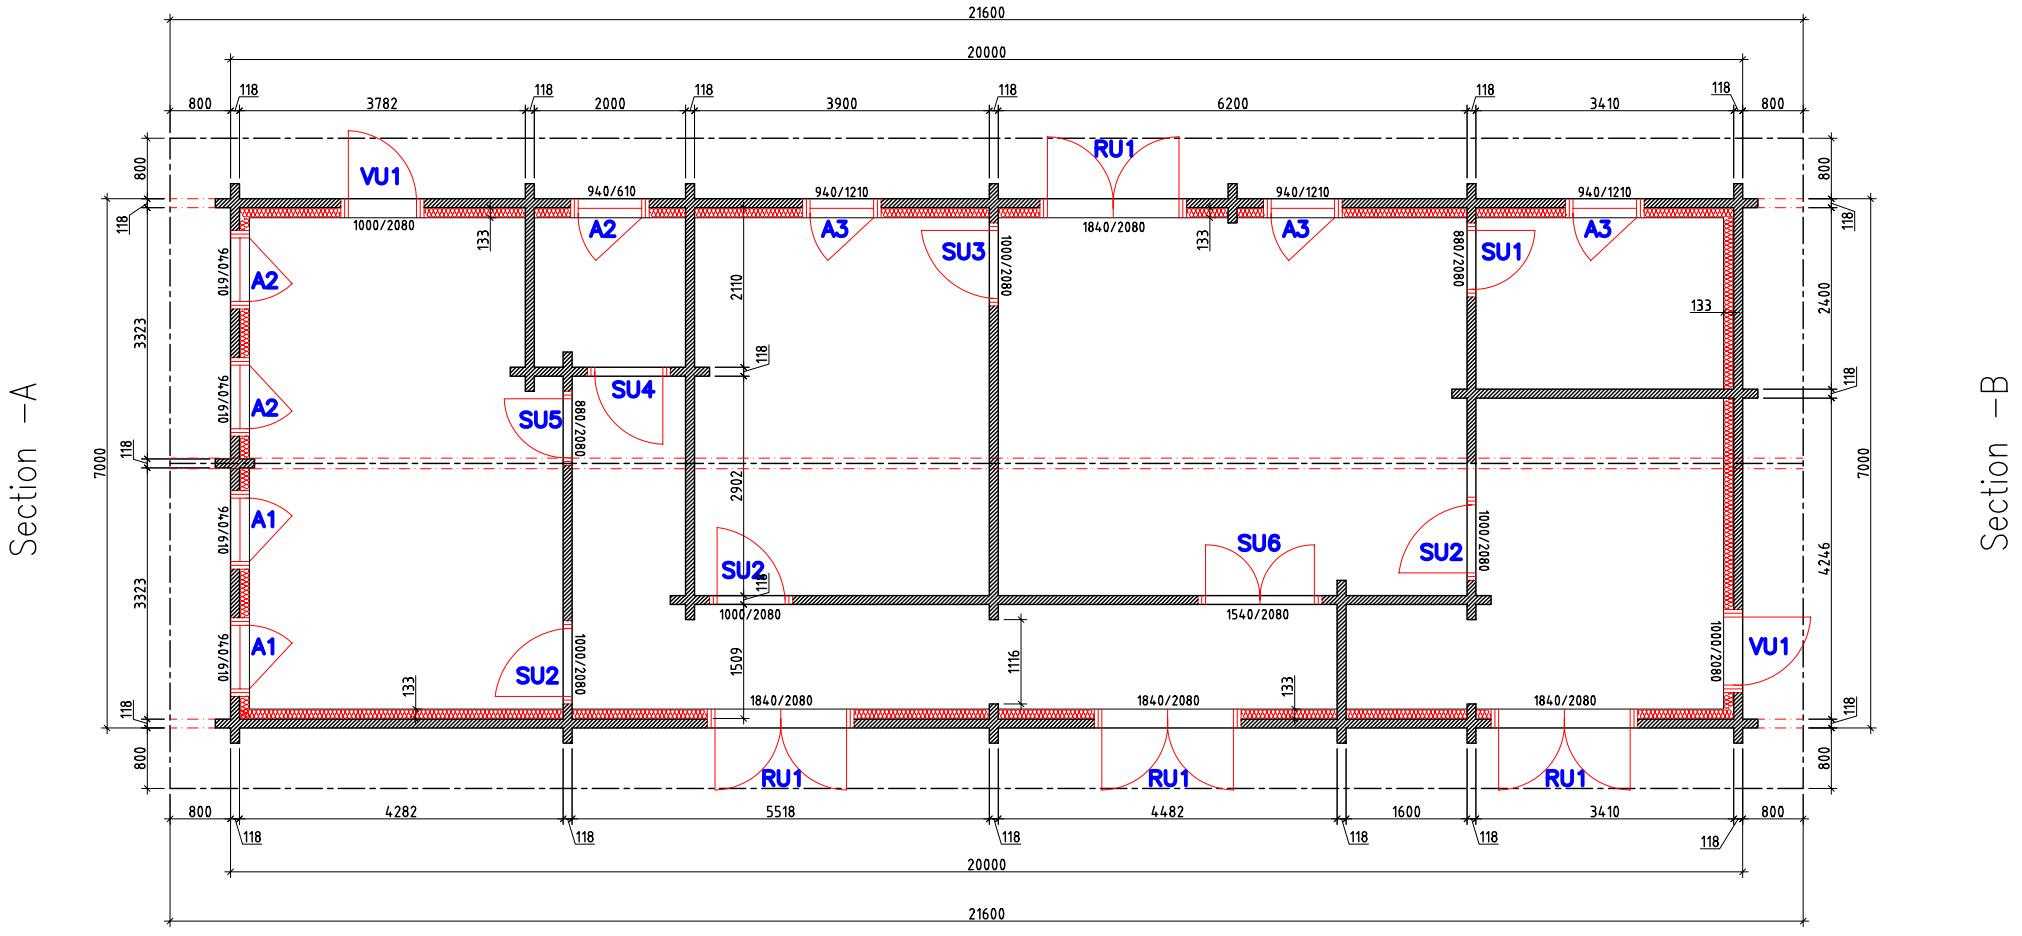

Section -A

Section -B

Section -D

GROUND PLAN		Page: 4.2
Drawn by: Tarmo Tigane	GUERNSEY	Scale: 1:100