


+5273
▽

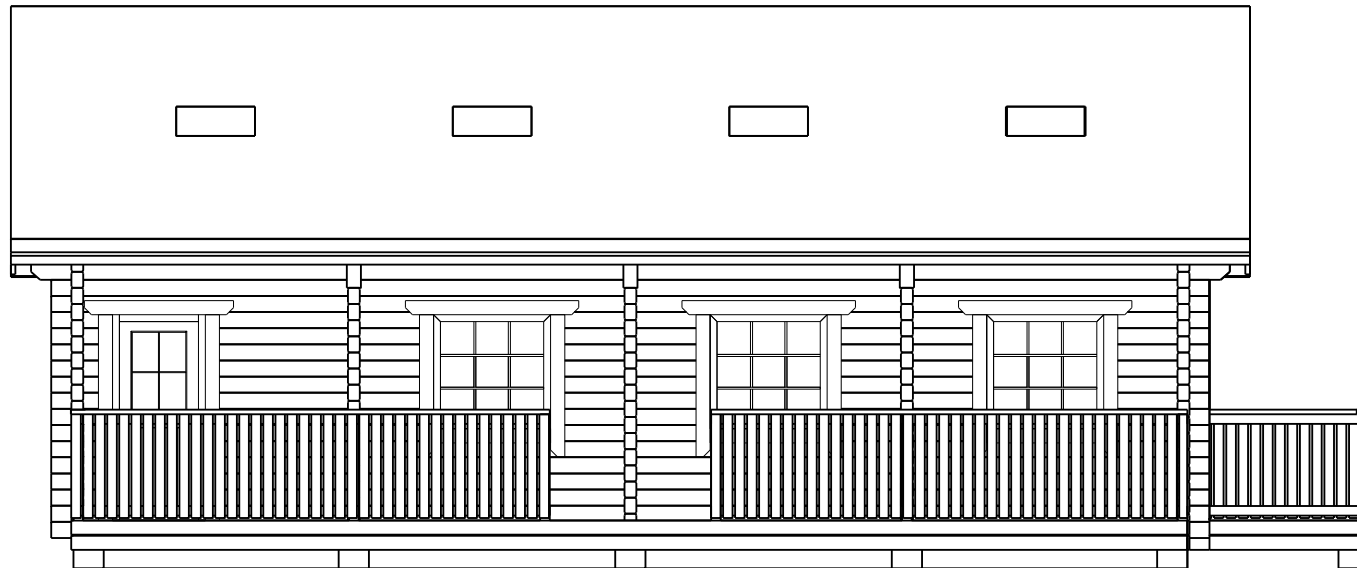

±0
▽



Kaseküla 14, 61504 Elva
Eesti

Tel.: +37 27 - 356 653
Tel.: +37 27 - 356 653
E-mail: info@rpmloghomes.com
http: //www.rpmloghomes.com

Drawing: **SECTION- A**


Drawn by: Tarmo Tigane

Page: 4.1

Object name:
Hedgerley . 2d

Date: 12.02.2008

Scale: 1:75

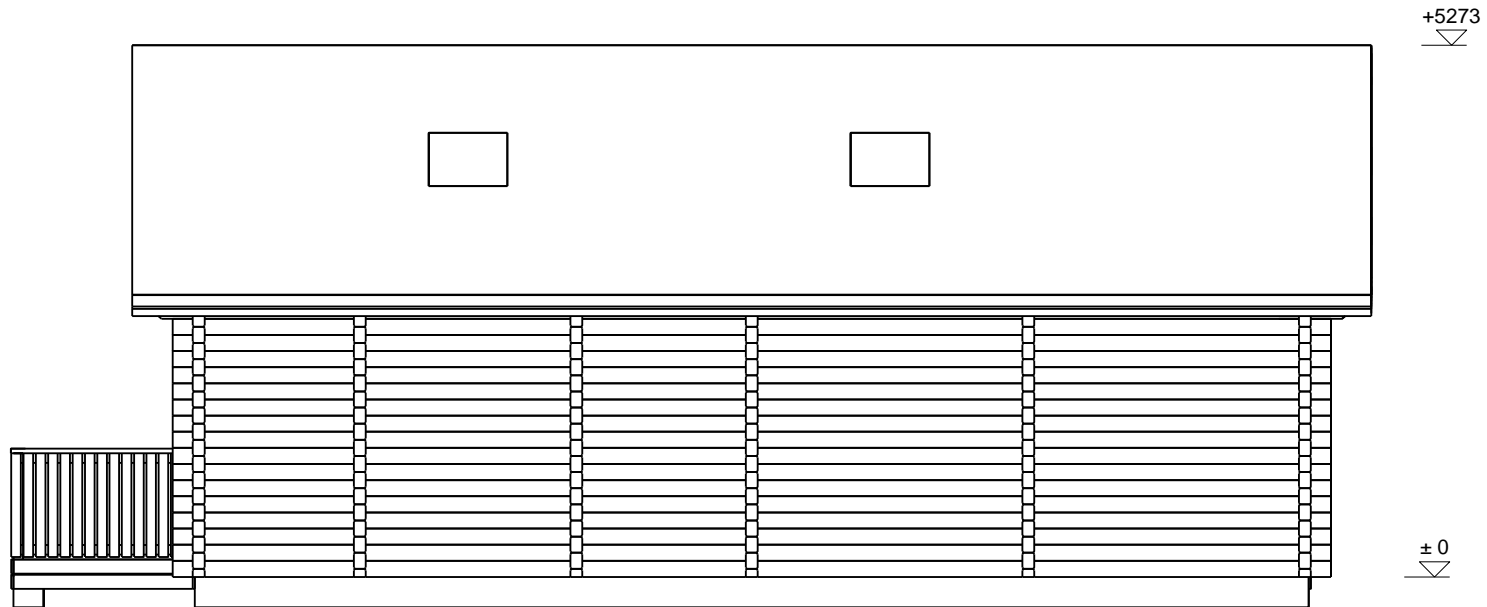

Kaseküla 14, 61504 Elva
Eesti

Tel.: +37 27 - 356 653
Tel.: +37 27 - 356 653
E-mail: info@rpmloghomes.com
http: //www.rpmloghomes.com

Drawing: **SECTION- B**


Drawn by: Tarmo Tigane

Page: 4.1.1

Object name:
Hedgerley . 2d

Date:
12.02.2008

Scale: 1:75

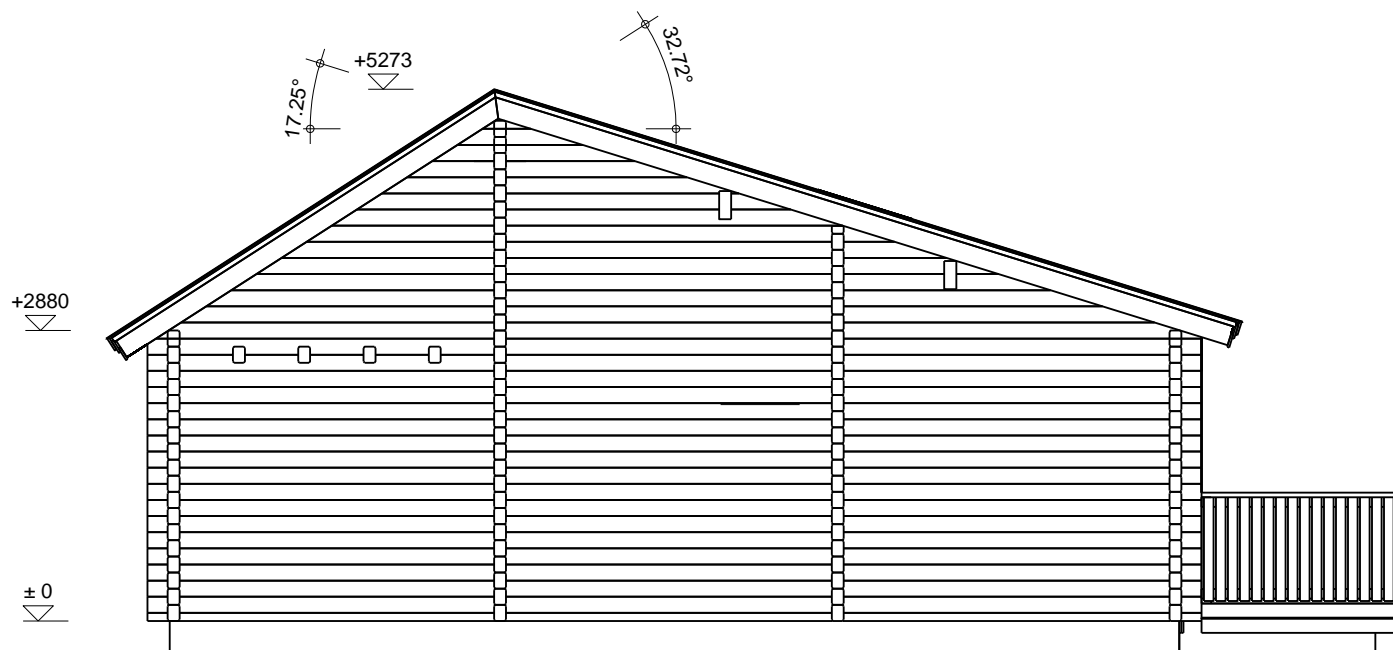

Kaseküla 14, 61504 Elva
Eesti

Tel.: +37 27 - 356 653
Tel.: +37 27 - 356 653
E-mail: info@rpmloghomes.com
http: //www.rpmloghomes.com

Drawing: **SECTION- C**


Drawn by: Tarmo Tigane

Page: 4.1.2

Object name:
Hedgerley . 2d

Date: 12.02.2008

Scale: 1:75

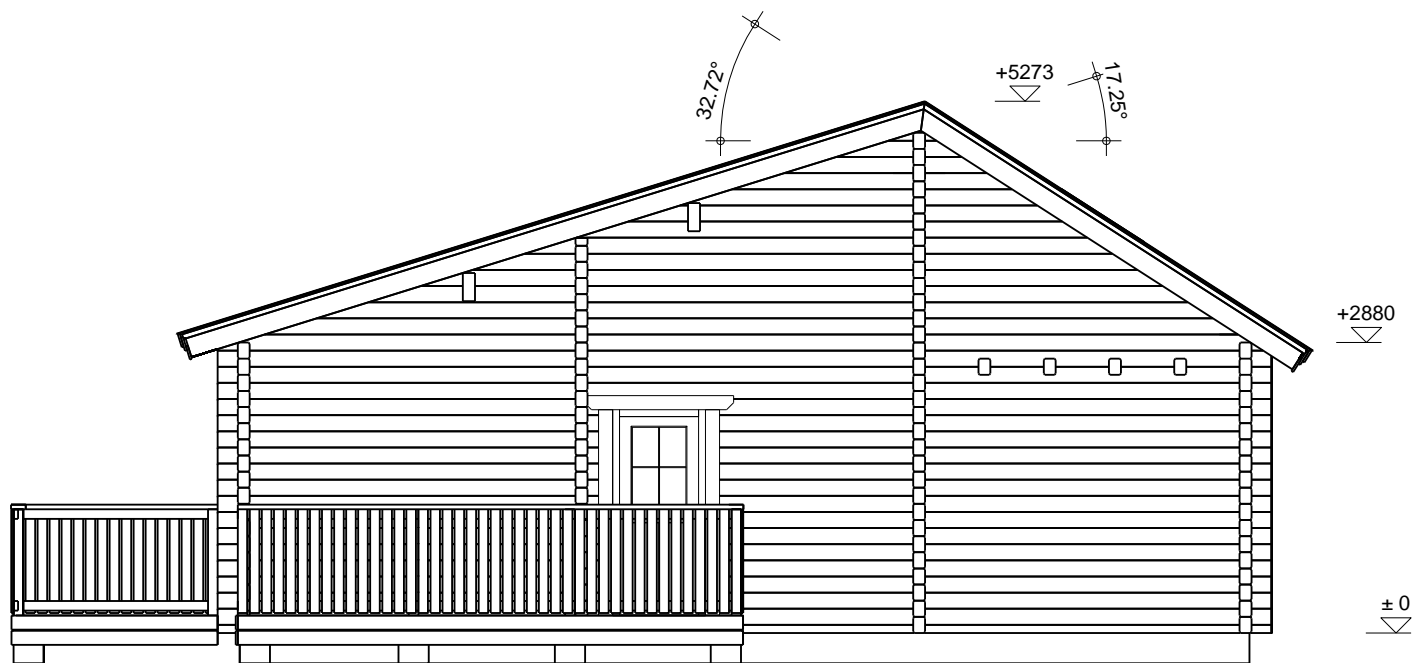

Kaseküla 14, 61504 Elva
Eesti

Tel.: +37 27 - 356 653
Tel.: +37 27 - 356 653
E-mail: info@rpmloghomes.com
http: //www.rpmloghomes.com

Drawing: **SECTION- D**

Drawn by: Tarmo Tigane


Page: 4.1.3

Object name:
Hedgerley . 2d


Date: 12.02.2008


Scale: 1:75

Section-C

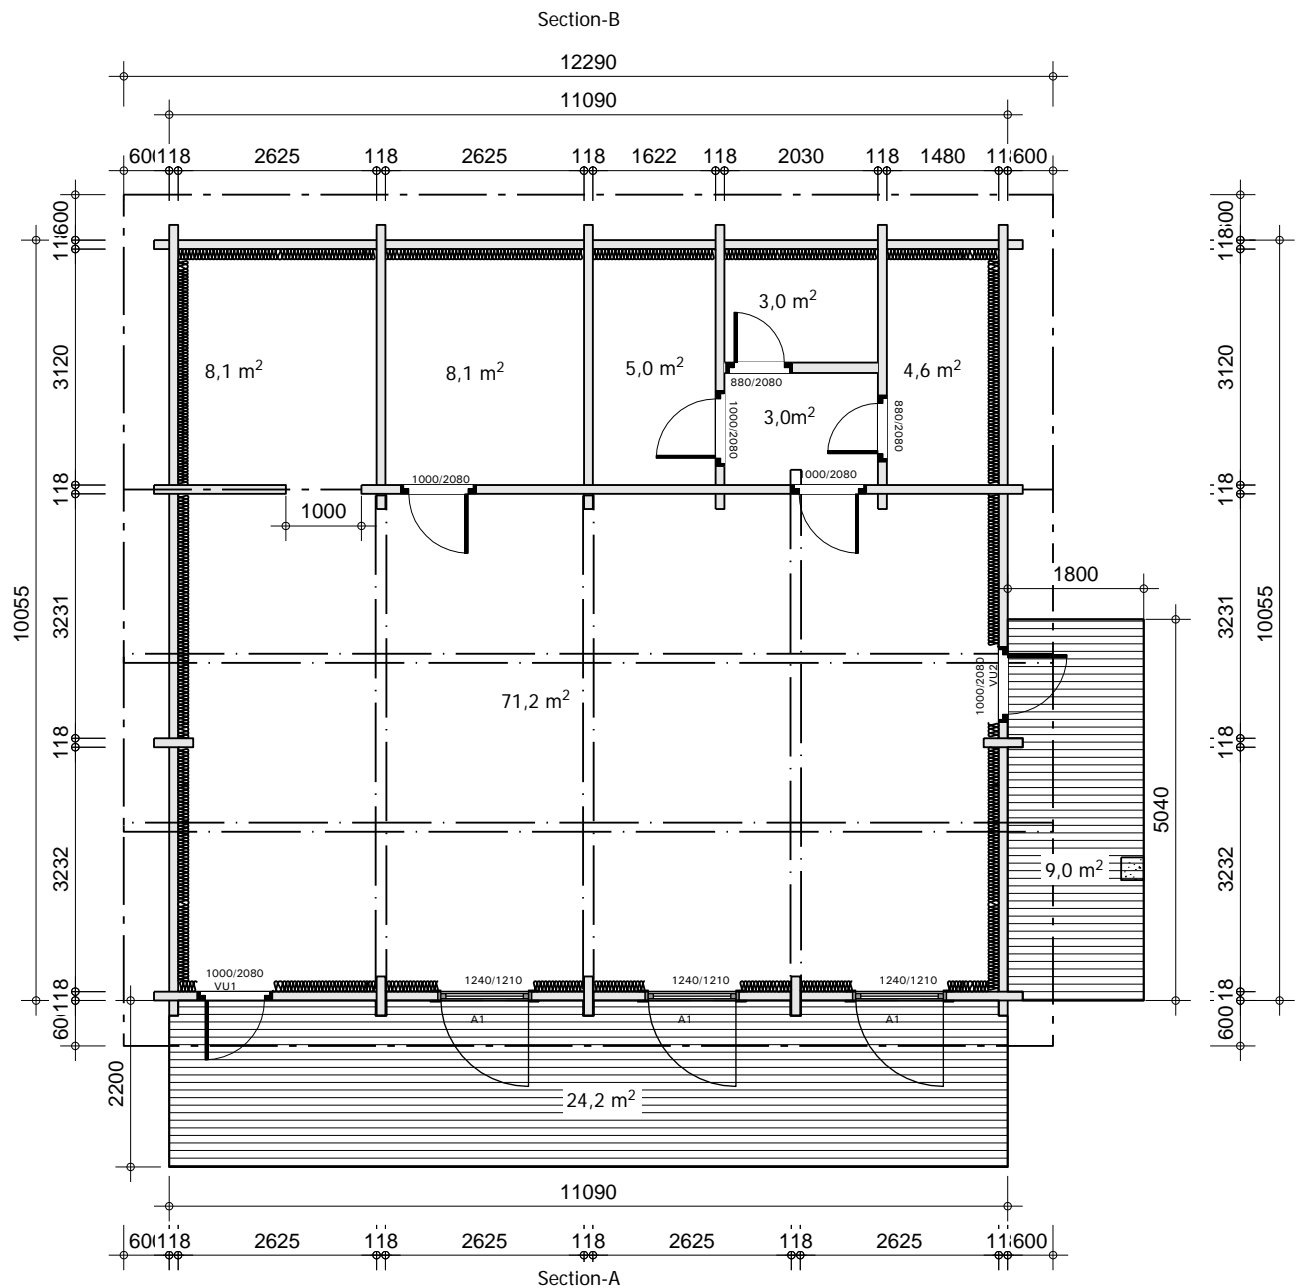

Section-D

 RPM custom log homes	Kaseküla 14, 61504 Elva Eesti Tel.: +37 27 - 356 653 Tel.: +37 27 - 356 653 E-mail: info@rpmloghomes.com http: //www.rpmloghomes.com	Drawing: GROUND PLAN	Drawn by: Tarmo Tigane	Page: 4.2
	Object name: Hedgerley . 2d			Date: 12.02.2008
				Scale: 1:100

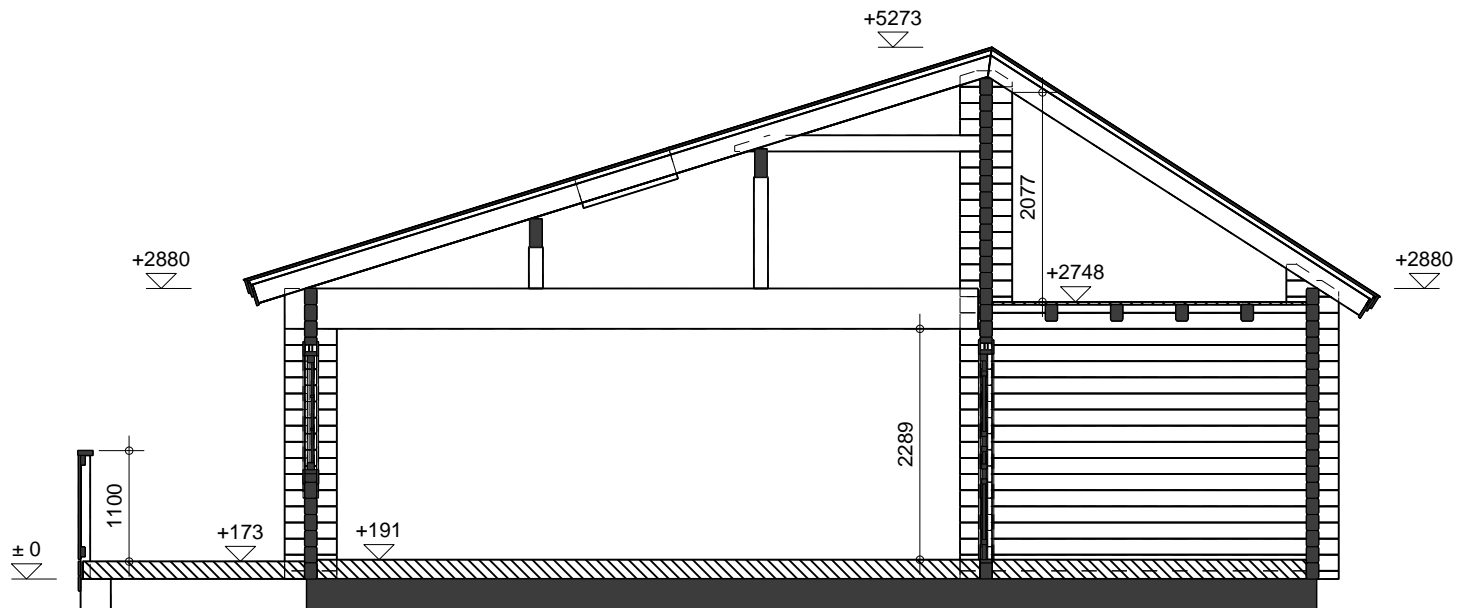

Kaseküla 14, 61504 Elva
Eesti

Tel.: +37 27 - 356 653
Tel.: +37 27 - 356 653
E-mail: info@rpmloghomes.com
http: //www.rpmloghomes.com

Drawing: **CROSS-SECTION**

Drawn by: Tarmo Tigane

Page: 4.4

Object name:

Hedgerley . 2d

Date: 12.02.2008

Scale: 1:75