


Section -A

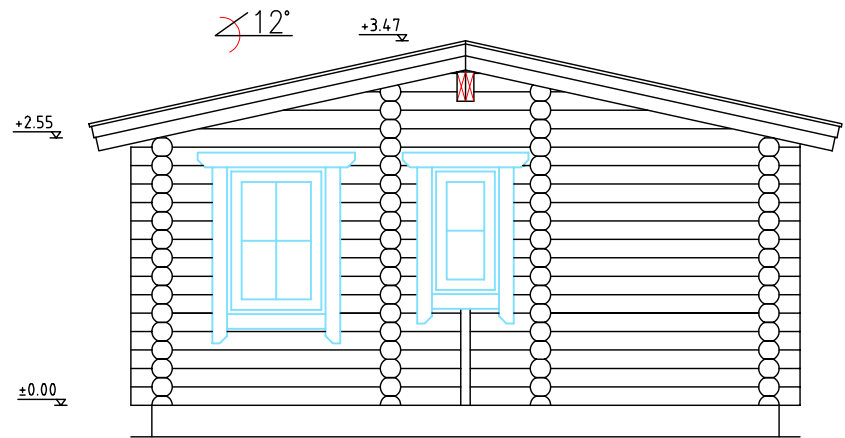


Section -B

SECTIONS		Page:4.1
Drawn by: Tarmo Tigane	LITTLE EDEN	Measure: 1:75

Section -C

Section -B

Section -A

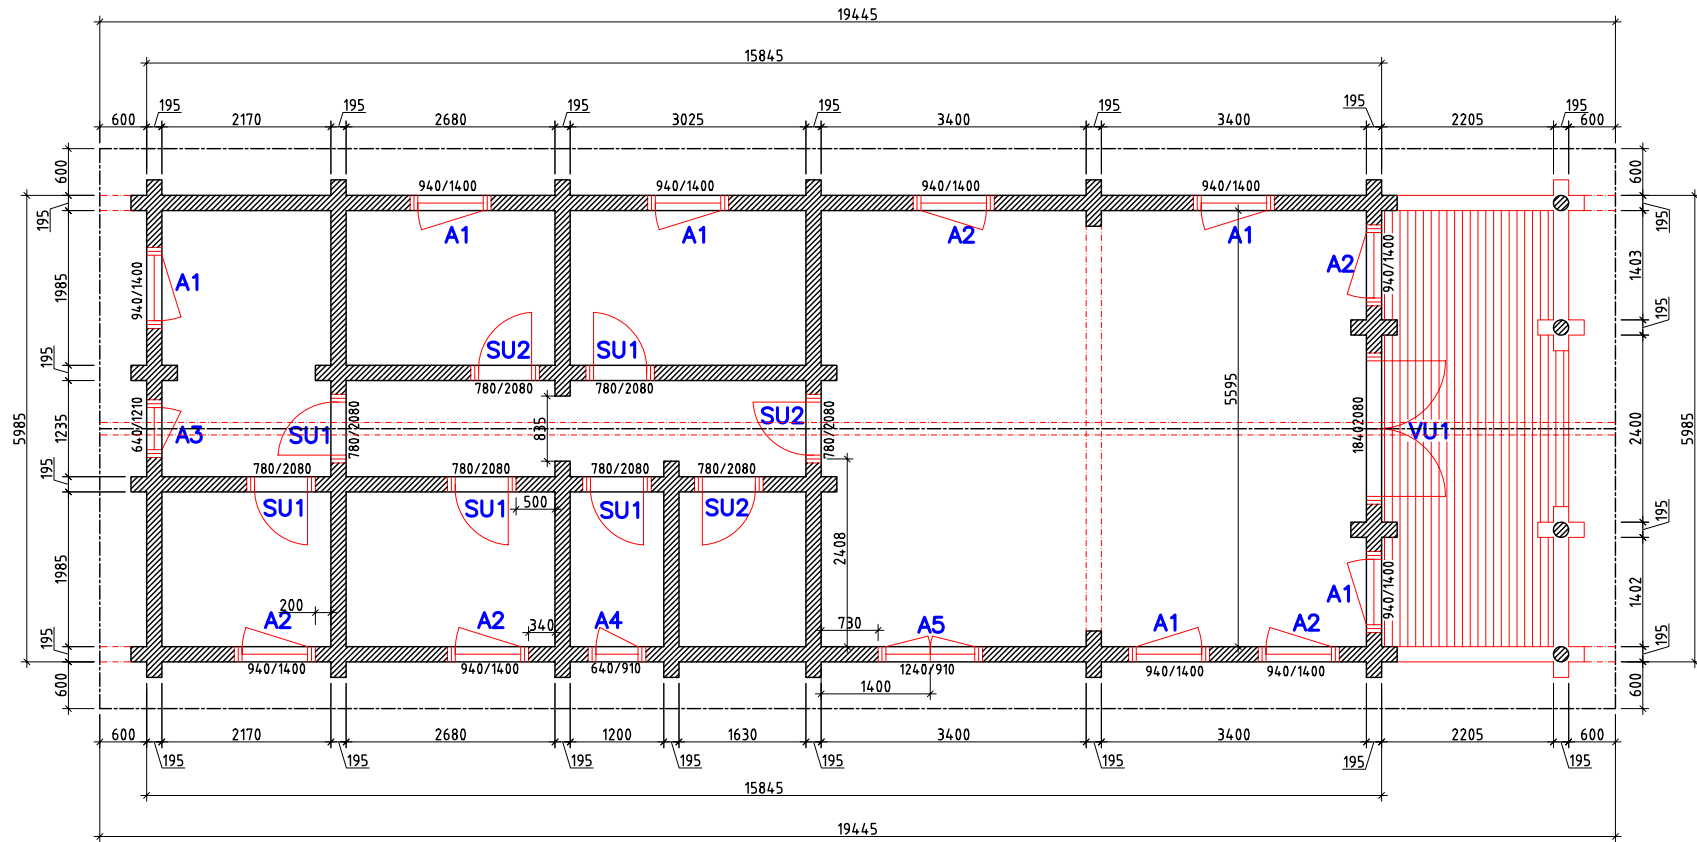

Section -D

GROUND PLAN		Page: 4.2
Drawn by: Tarmo Tigane	LITTLE EDEN	Scale: 1:100