




Section - B

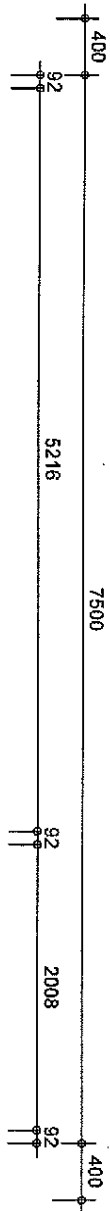


Section - C

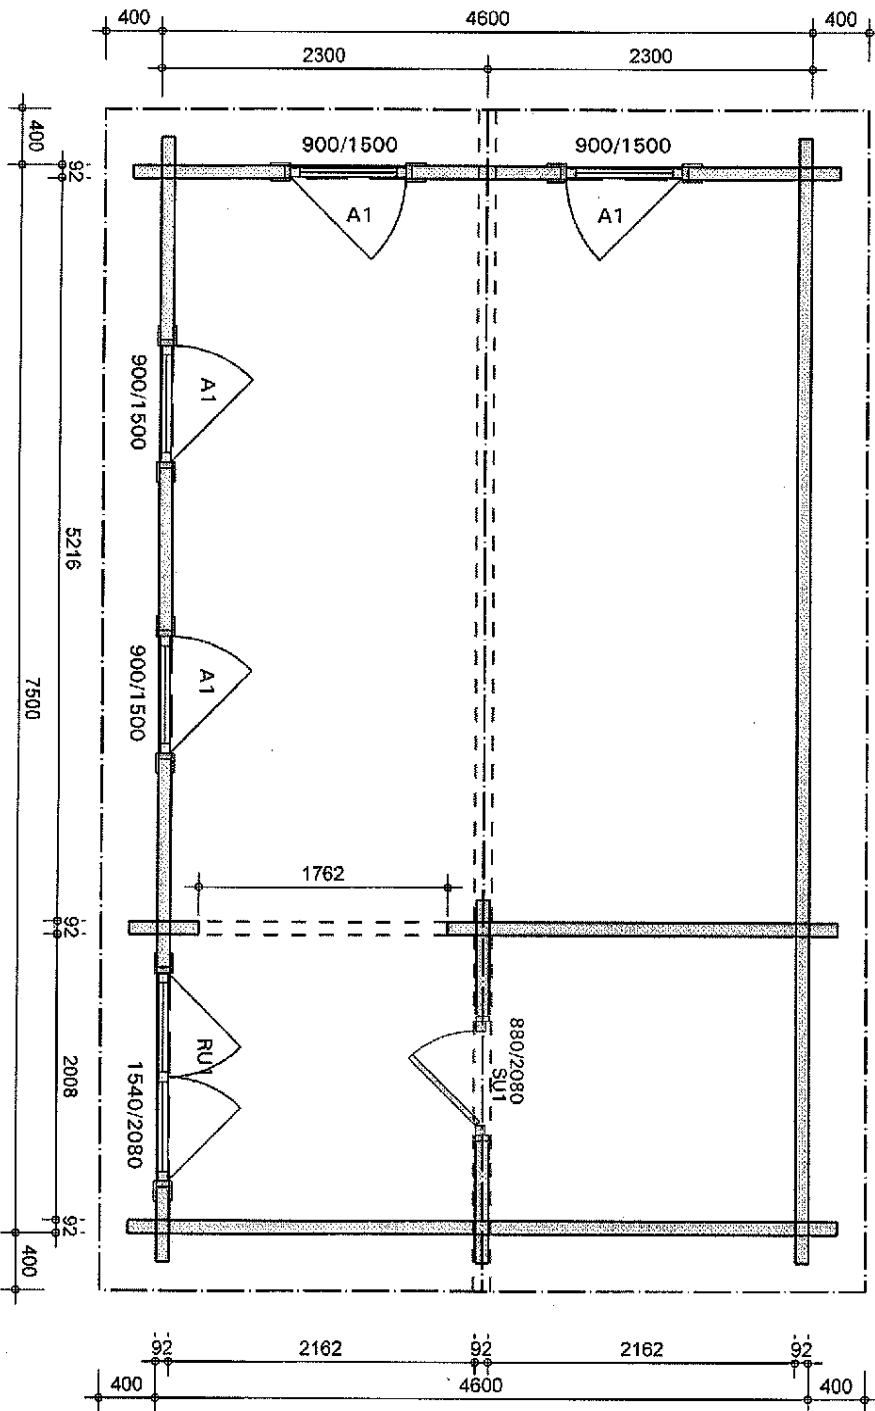


Section - D

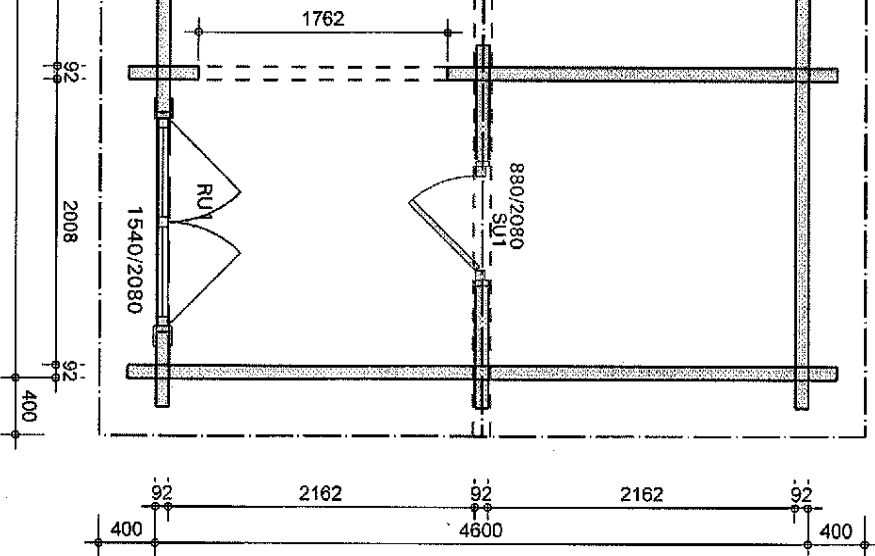

Section - A

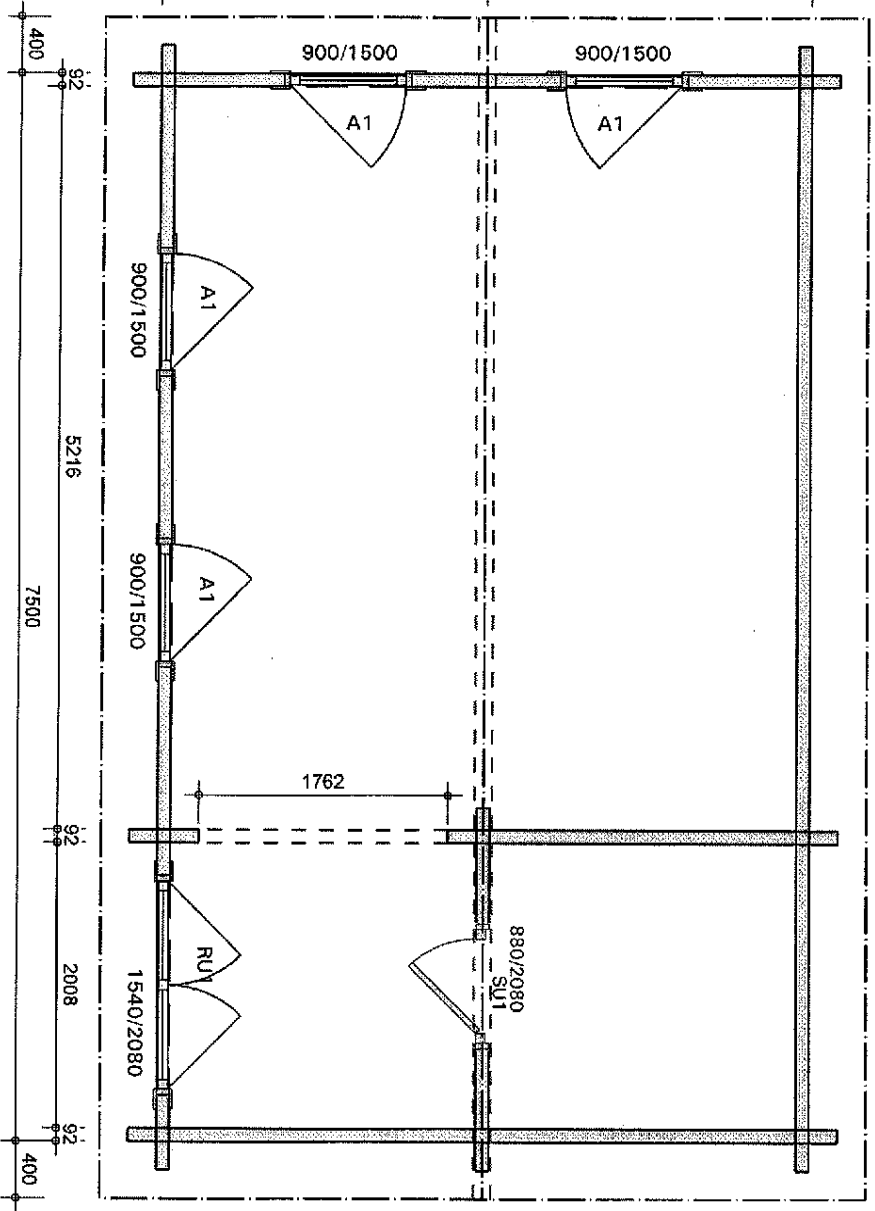

00448704322002

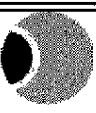

RPM
custom log homes

Kasekila 14, 61504 Ewa
Eesti
Tel: +37 27 - 356 653
Tel: +37 27 - 356 653
Email: info@rpmloghomes.com
http://www.rpmloghomes.com

Drawing: **GROUND PLAN**


Drawn by: **Jean PK**

Page: **4.2**

Object name: **Pierpoint 92.2d**

Date: **04.07.2006**

Scale: **1:100**

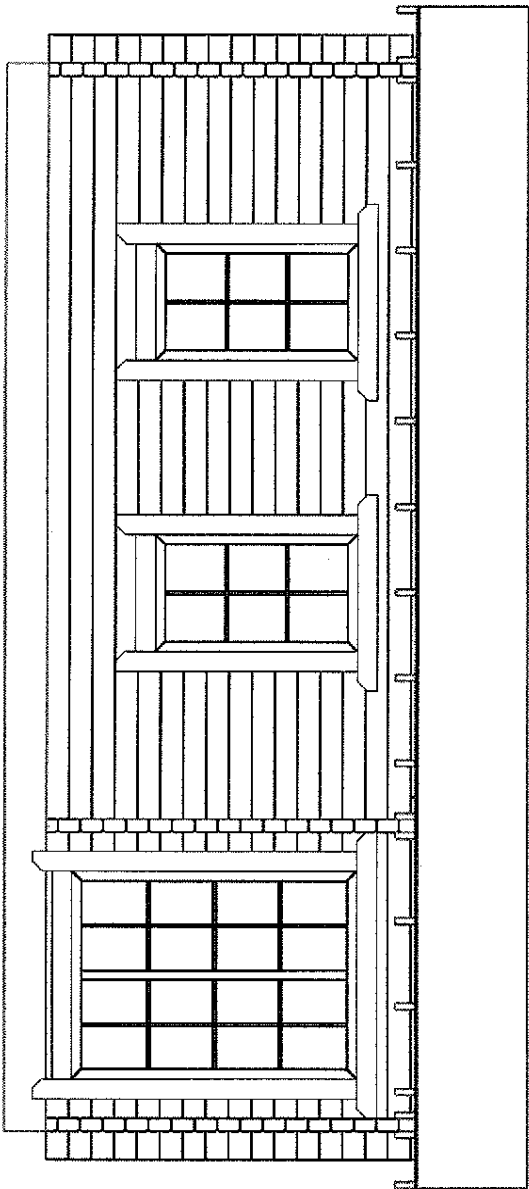

A
M 1:50



RPM
Custom log homes


Kasekula 14, 01504 Elva
Eesti
Tel: +37 27 - 386 653
Tel: +37 27 - 386 653
E-mail: info@rpmloghomes.com
http://www.rpmloghomes.com

Project name: **SECTIONS**


Drawn by: Yanno Tisane


Pierpoint

Page: 4/1
Date: 26.05.2006
Scale: 1:50

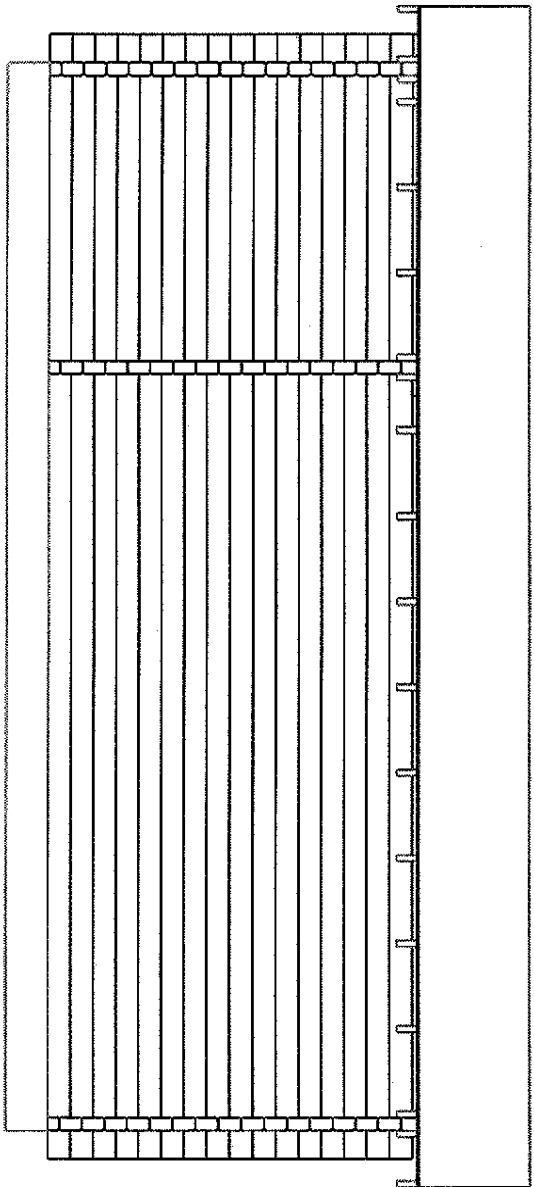



B
M 1:50

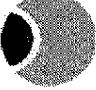 <p>RPM custom log homes</p>	Kasakula 14, 61504 Ewa Eesti		TEL: +37 27 - 336 653 TEL: +37 22 - 336 653 E-mail: info@rpinloghomes.com HTTP: //www.rpinloghomes.com
	Drawing SECTIONS	Designer by Tarmo Tiganne	Page 4.1
Project name Pierpoint			Date 26.05.2006
			Scale 1:50

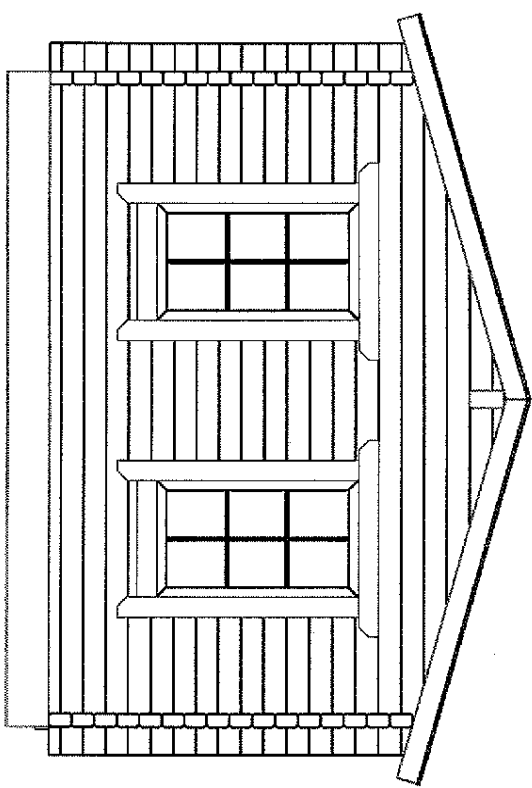

C
M.L:50

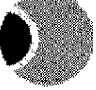 RPM CUSTOM LOG HOMES		Kasekula 14, 61504 Ewa Ewa	
TEL: +37 27 - 356 652 FAX: +37 27 - 356 652 E-mail: rpm@pikapephones.com HTTP: //www.pikapephones.com		TEL: +37 27 - 356 652 FAX: +37 27 - 356 652 E-mail: rpm@pikapephones.com HTTP: //www.pikapephones.com	
Project Name		Drawn By: Taimo Tigrane	
Pierpoint		Page 4.1	
Date: 26.05.2006		Scale: 1:50	

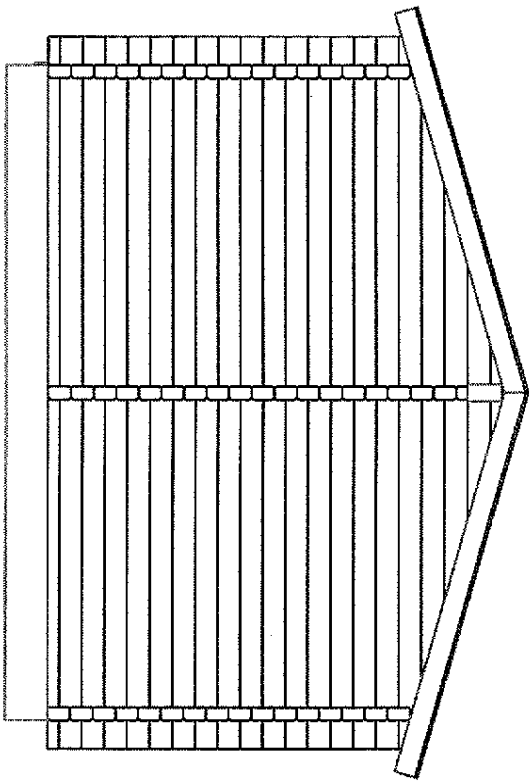

D
M 1:50

 RPM custom 3D models TEL: +37 27 - 386 653 TEL: +37 27 - 386 653 E-MAIL: info@rpmfinland.com WWW: www.rpmfinland.com	Kaselkda 19, 01504 Eivö Eesti	
	Drawing SECTIONS	Drawn by Tarmo Tõlgane
Object name Pierpoint	Date 26.05.2006	Scale 1:50