

Square log 70x133mm

MILNES

Section - A


Drawn by:

Alvar Rebane

RPM Ltd

Page: AE: 4.1

scale: 1:100

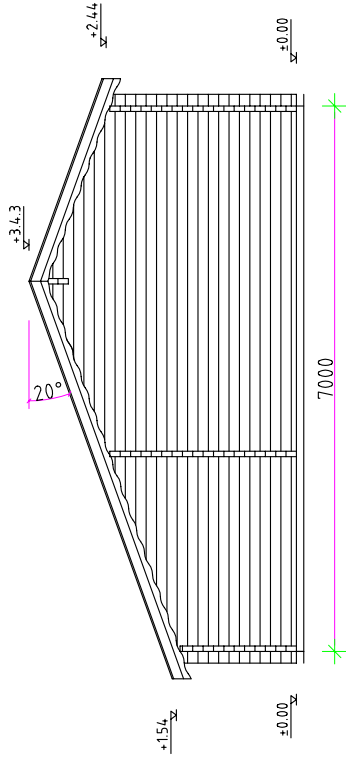

Square log 70x133mm

MILNES

Section - B

Drawn by:

Alvar Rebane


RPM Ltd

Page:

AE: 4.1.1

scale:

1:100

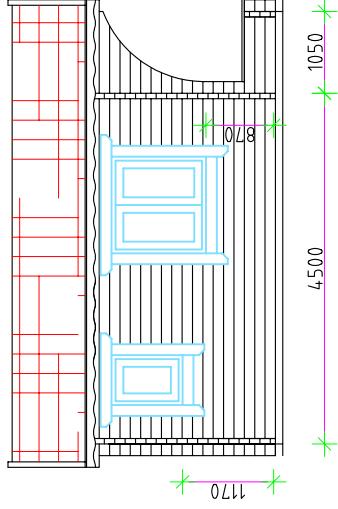

Square log 70x133mm

MILNES

Section - C


Drawn by:

Alvar Rebane


RPM Ltd

Page: AE: 4.1.2


scale: 1:100

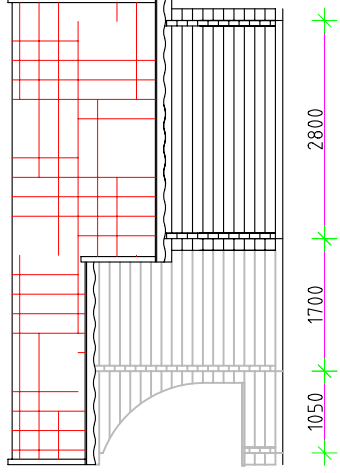

Section -B

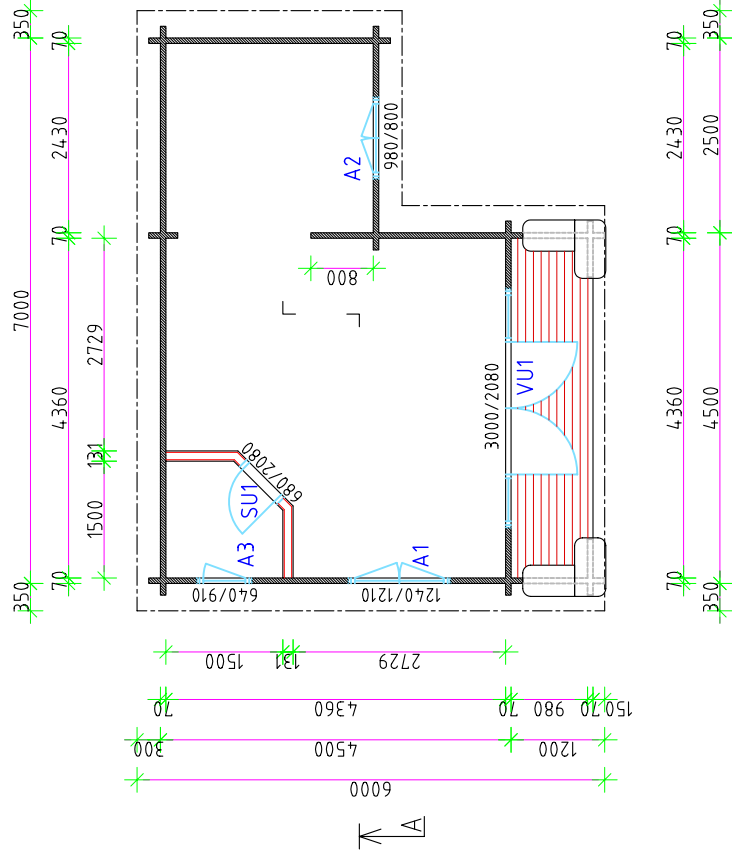

Section -D

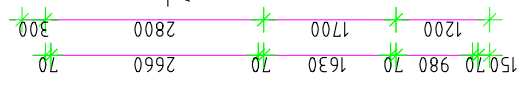

Section -A

Square log 70x133mm


MILNES

Ground floor

Drawn by: Alvar Rebane

RPM Ltd Page: AE: 4.2

scale: 1:100

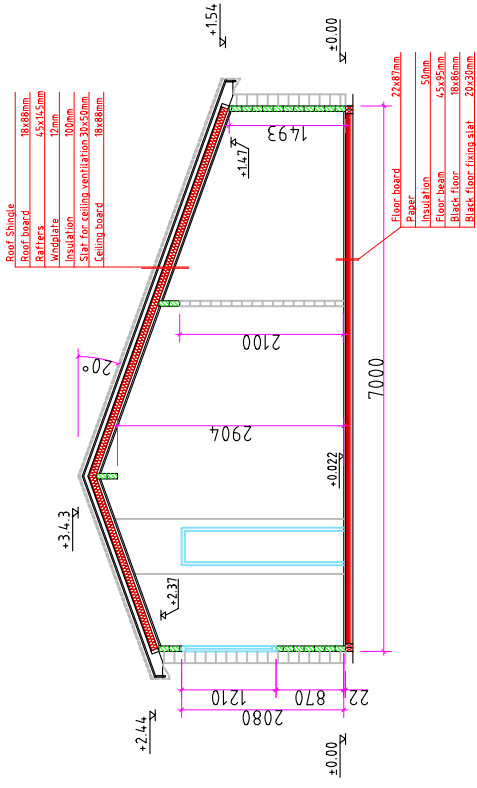

A - A