

A
M 1:75



Kaseküla 14, 61504 Elva
Eesti

Tel.: +37 27 - 356 653
Tel.: +37 27 - 356 653
E-mail: info@rpmloghomes.com
http: //www.rpmloghomes.com

Drawing: **SECTIONS**


Drawn by: Tarmo Tigane

Page: 4.1

Object name:
Dick Jones . 2d

Date: 25.07.2006

Scale: 1:75

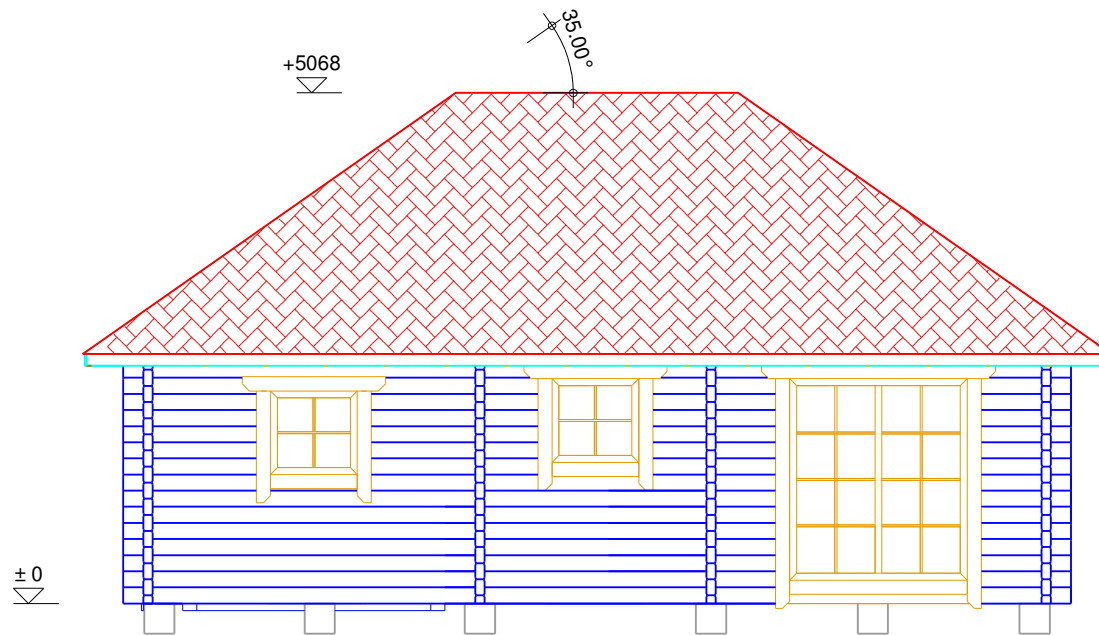

B
M 1:75



Kaseküla 14, 61504 Elva
Eesti

Tel.: +37 27 - 356 653
Tel.: +37 27 - 356 653
E-mail: info@rpmloghomes.com
http: //www.rpmloghomes.com

Drawing: **SECTIONS**


Drawn by: Tarmo Tigane

Page: 4.1.1

Object name:
Dick Jones . 2d

Date: 25.07.2006

Scale 1:75

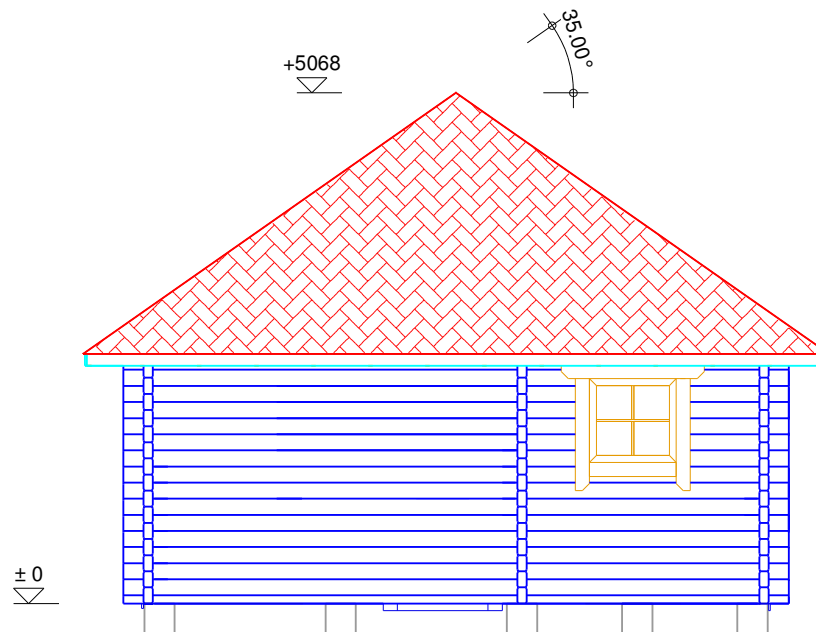

C
M 1:75



Kaseküla 14, 61504 Elva
Eesti

Tel.: +37 27 - 356 653
Tel.: +37 27 - 356 653
E-mail: info@rpmloghomes.com
http: //www.rpmloghomes.com

Drawing: **SECTIONS**


Drawn by: Tarmo Tigane

Page: 4.1.3

Object name:
Dick Jones . 2d

Date: 25.07.2006

Scale 1:75

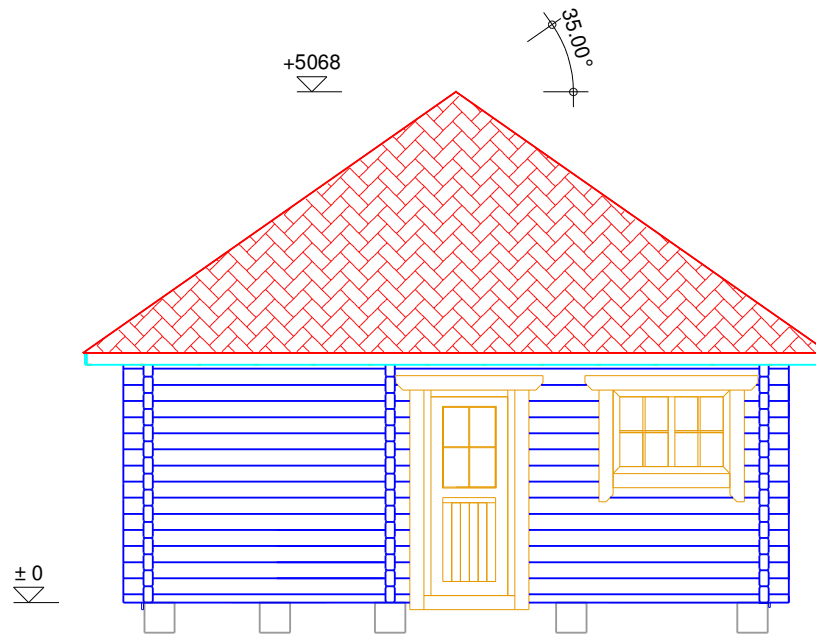

D
M 1:75



Kaseküla 14, 61504 Elva
Eesti

Tel.: +37 27 - 356 653
Tel.: +37 27 - 356 653
E-mail: info@rpmloghomes.com
http: //www.rpmloghomes.com

Drawing: **SECTIONS**


Drawn by: Tarmo Tigane

Page: 4.1.2

Object name:
Dick Jones . 2d

Date: 25.07.2006

Scale 1:75

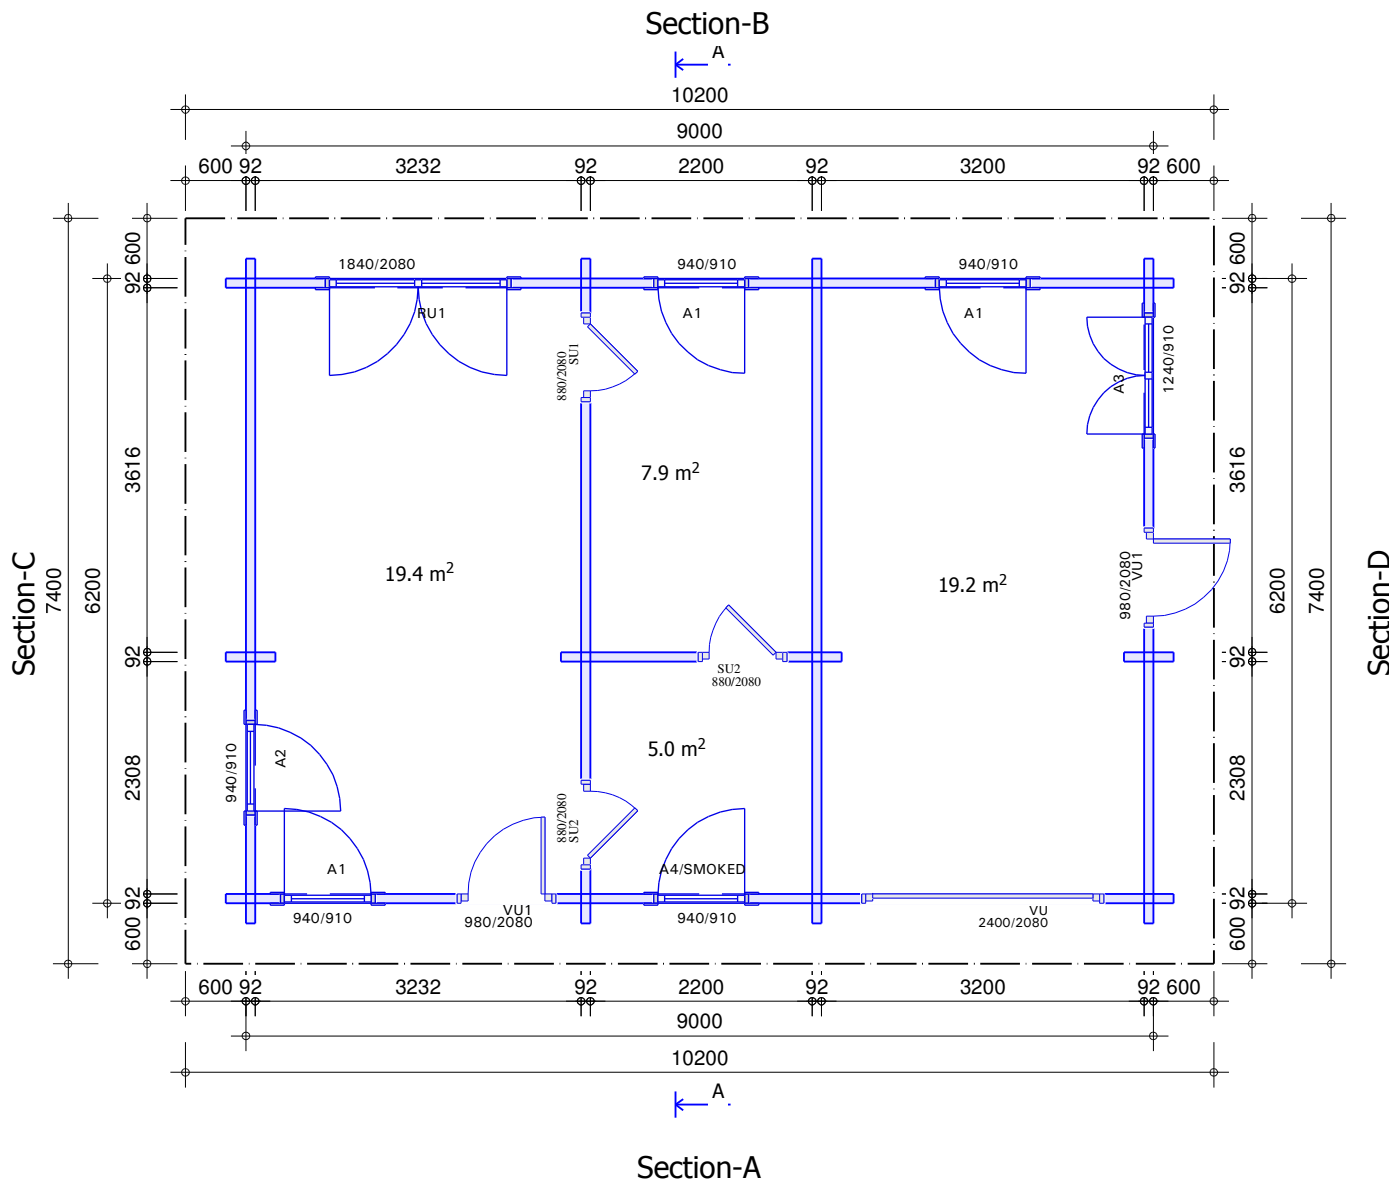

RPM
custom log homes

Kaseküla 14, 61504 Elva
Eesti

Tel.: +37 27 - 356 653
Tel.: +37 27 - 356 653
E-mail: info@rpmloghomes.com
http: //www.rpmloghomes.com

Drawing: **GROUND PLAN**


Drawn by: Tarmo Tigane

Page: 4.2

Object name:
Dick Jones . 2d

Date: 26.07.2006

Scale: 1:100

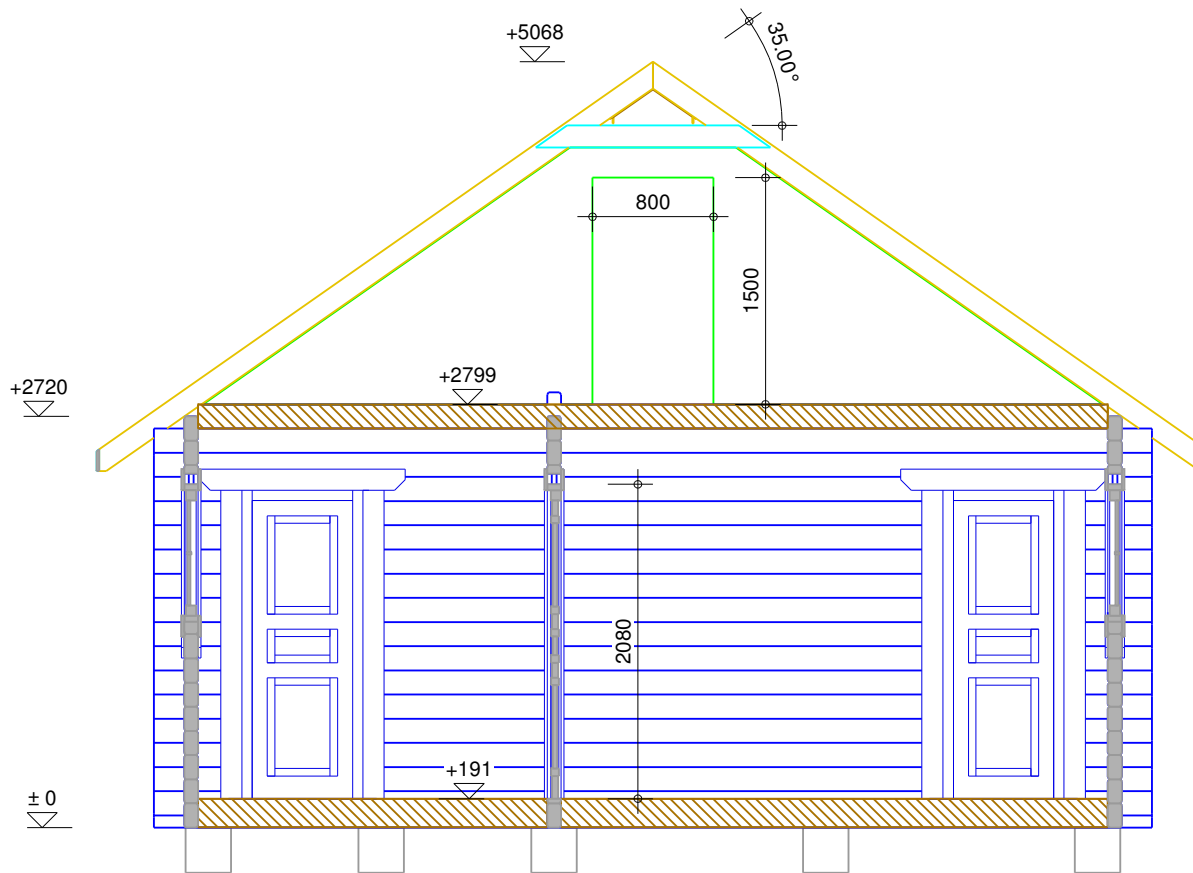

A-A
M 1:50



Kaseküla 14, 61504 Elva
Eesti

Tel.: +37 27 - 356 653
Tel.: +37 27 - 356 653
E-mail: info@rpmloghomes.com
http: //www.rpmloghomes.com

Drawing: **CROSS-SECTION**

Drawn by: Tarmo Tigane

Page: 4.4

Object name:
Dick Jones . 2d

Date: 25.07.2006

Scale 1:50





