


Square log 92x160mm

MONTACUTE SCHOOL

Elevation - A

Drawn by:
Alvar Rebane

RPM Ltd	Page: AE: 4.1	scale: 1:50
---------	------------------	----------------

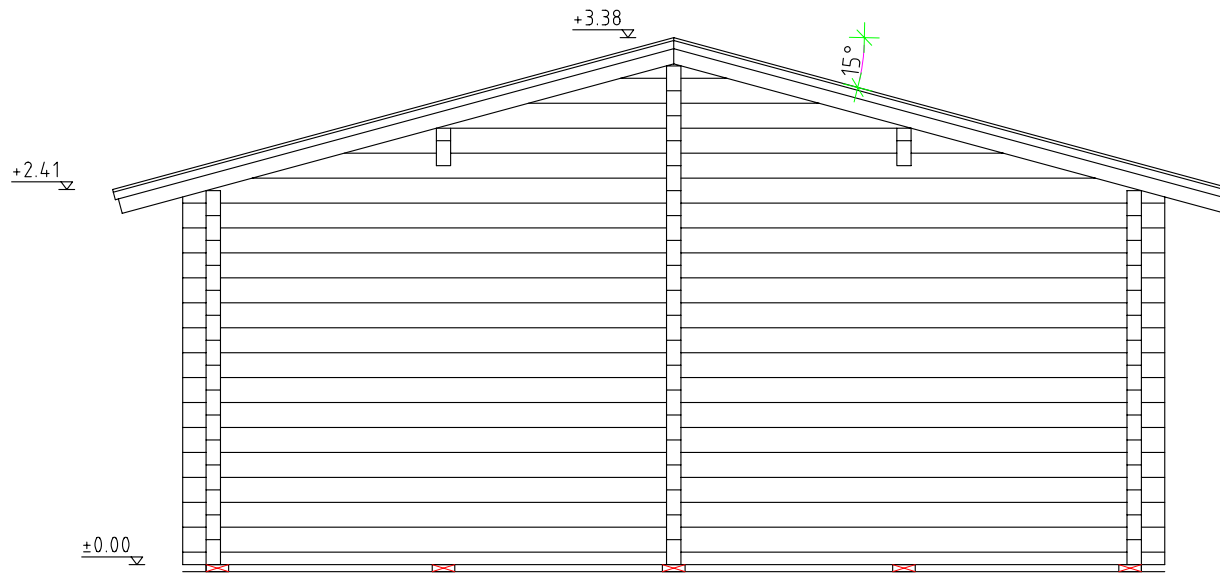

Square log 92x160mm

MONTACUTE SCHOOL

Elevation - B

Drawn by:

Alvar Rebane


RPM Ltd

Page:

AE: 4.1.1

scale:

1:50

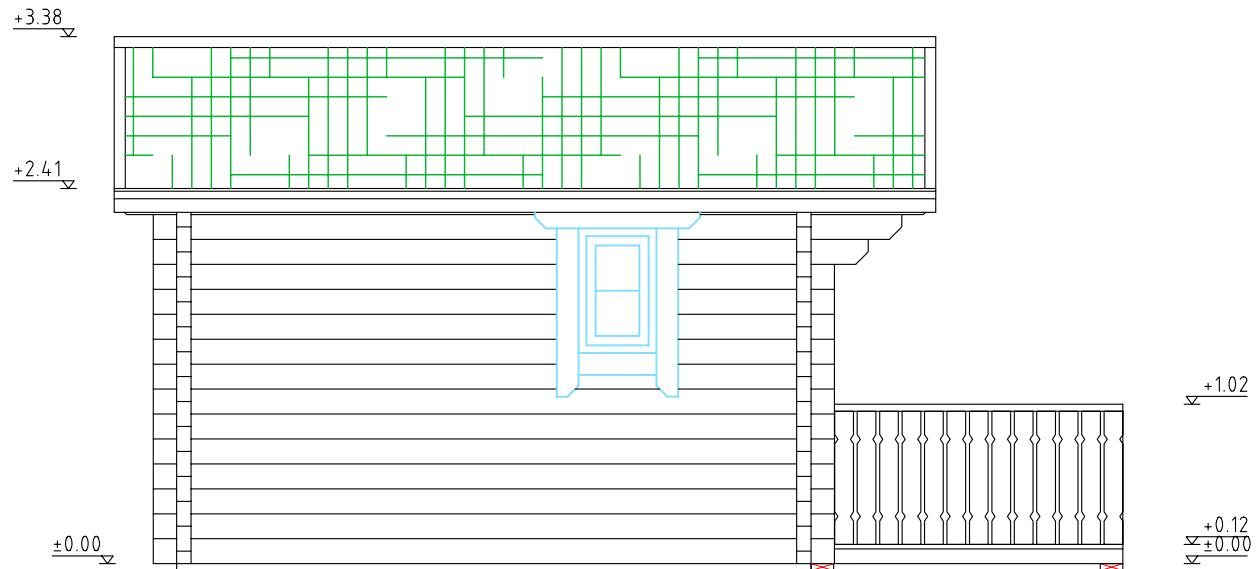

Square log 92x160mm

MONTACUTE SCHOOL

Elevation - C

Drawn by:

Alvar Rebane


RPM Ltd

Page:

AE: 4.1.2

scale:

1:50

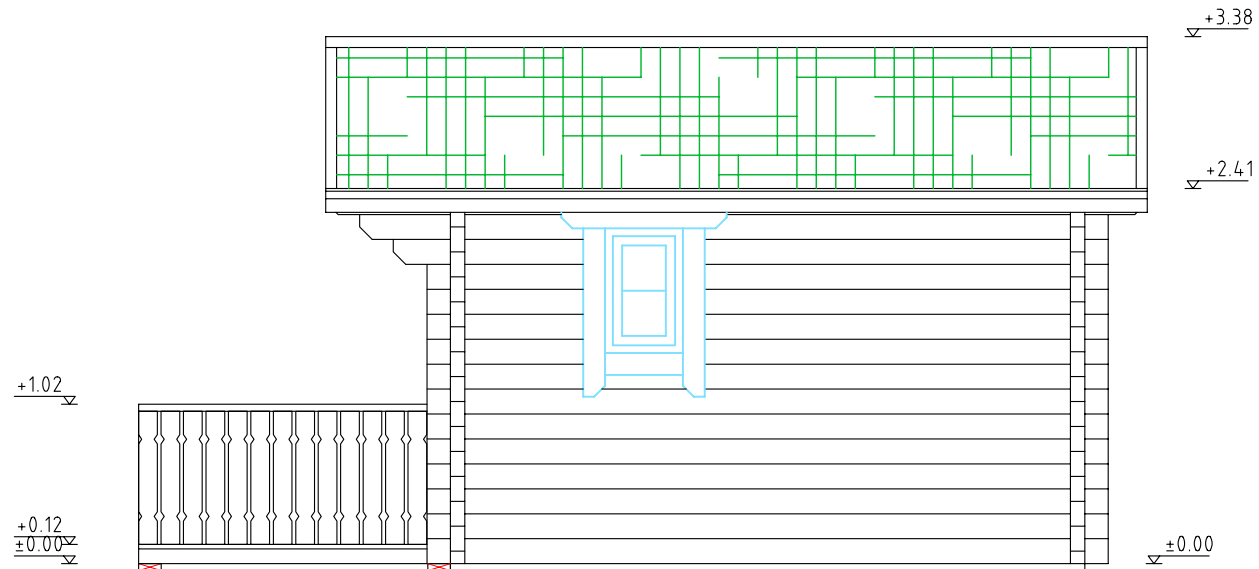

Square log 92x160mm

MONTACUTE SCHOOL

Elevation - D

Drawn by:


Alvar Rebane

RPM Ltd

Page: AE: 4.13

scale: 1:50

Elevation-C

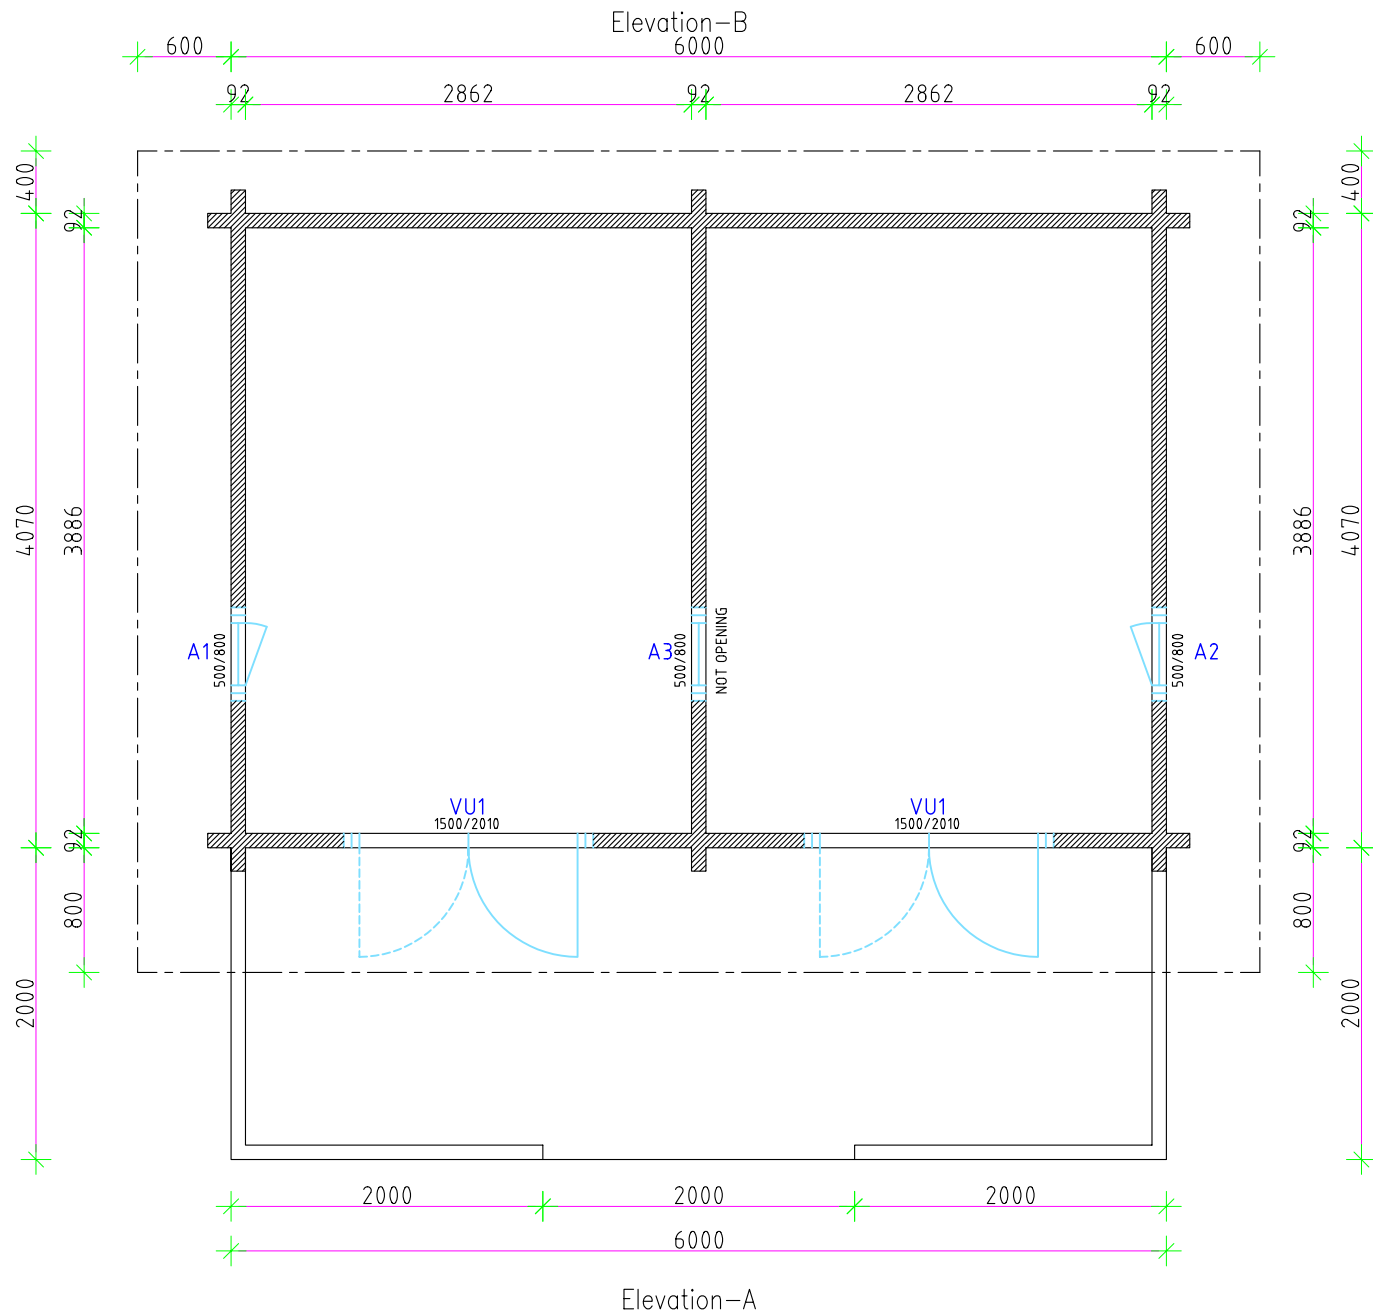

Elevation-D

Square log 92x160mm

MONTACUTE SCHOOL

Ground floor

Drawn by:

Alvar Rebane


RPM Ltd

Page:

AE: 4.2

scale:

1:50

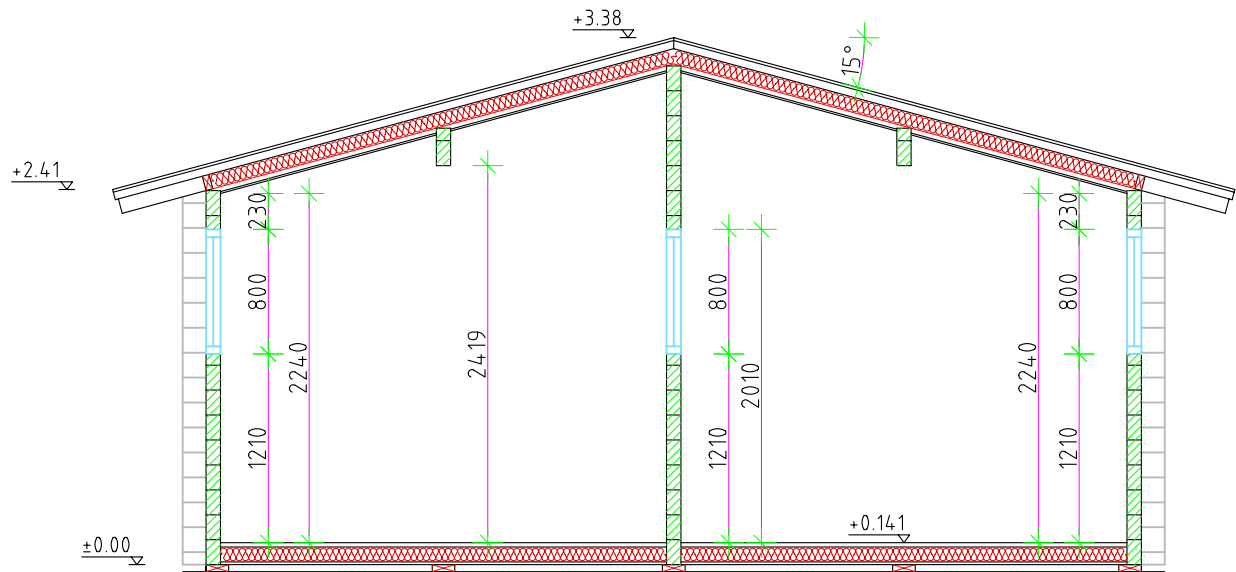

Square log 92x160mm

MONTACUTE SCHOOL

Cross-section A-A

Drawn by:
Alvar Rebane

RPM Ltd Page: AE: 4.4

scale:
1:50