

Square log 92x160mm

RANELAGH

Section - A


Drawn by:

Alvar Rebane

RPM Ltd

Page: AE: 4.1

scale: 1:100

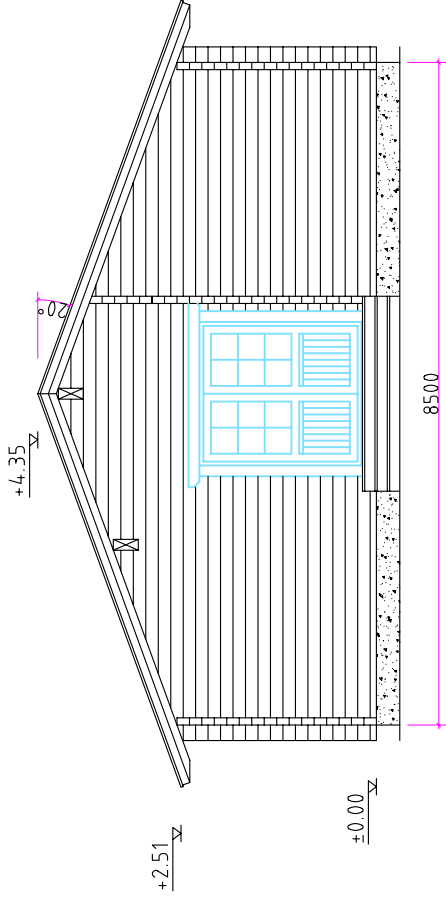

Square log 92x160mm

RANELAGH

Section - B

Drawn by:


Alvar Rebane

RPM Ltd

Page: AE: 4.1.1

scale: 1:100

L

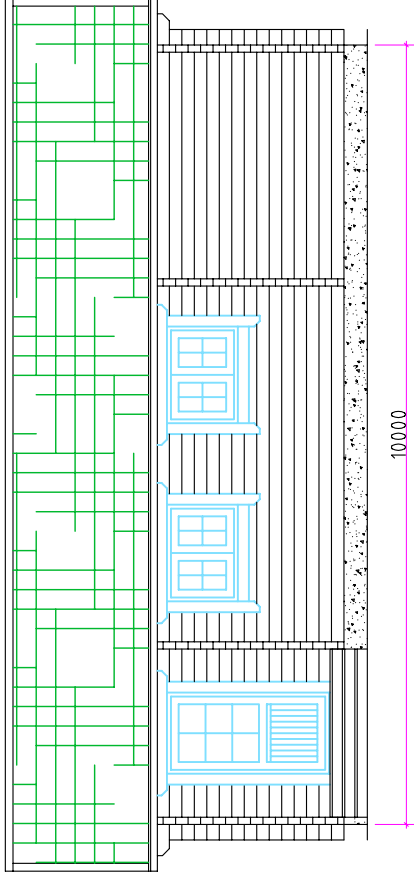

Square log 92x160mm

RANELAGH

Section - C

Drawn by:

Alvar Rebane


RPM Ltd

Page:

AE: 4.1.2

scale:

1:100

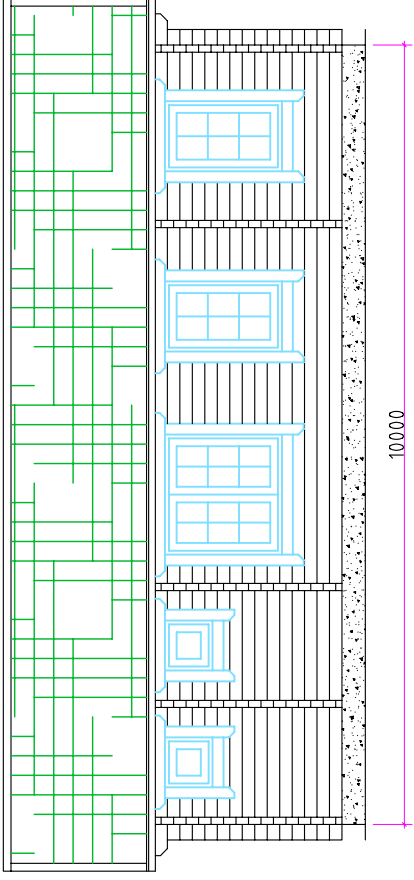

Square log 92x160mm

RANELAGH

Section - D

Drawn by:


Alvar Rebane

RPM Ltd

Page: AE: 4.1.3

scale: 1:100

Section -B

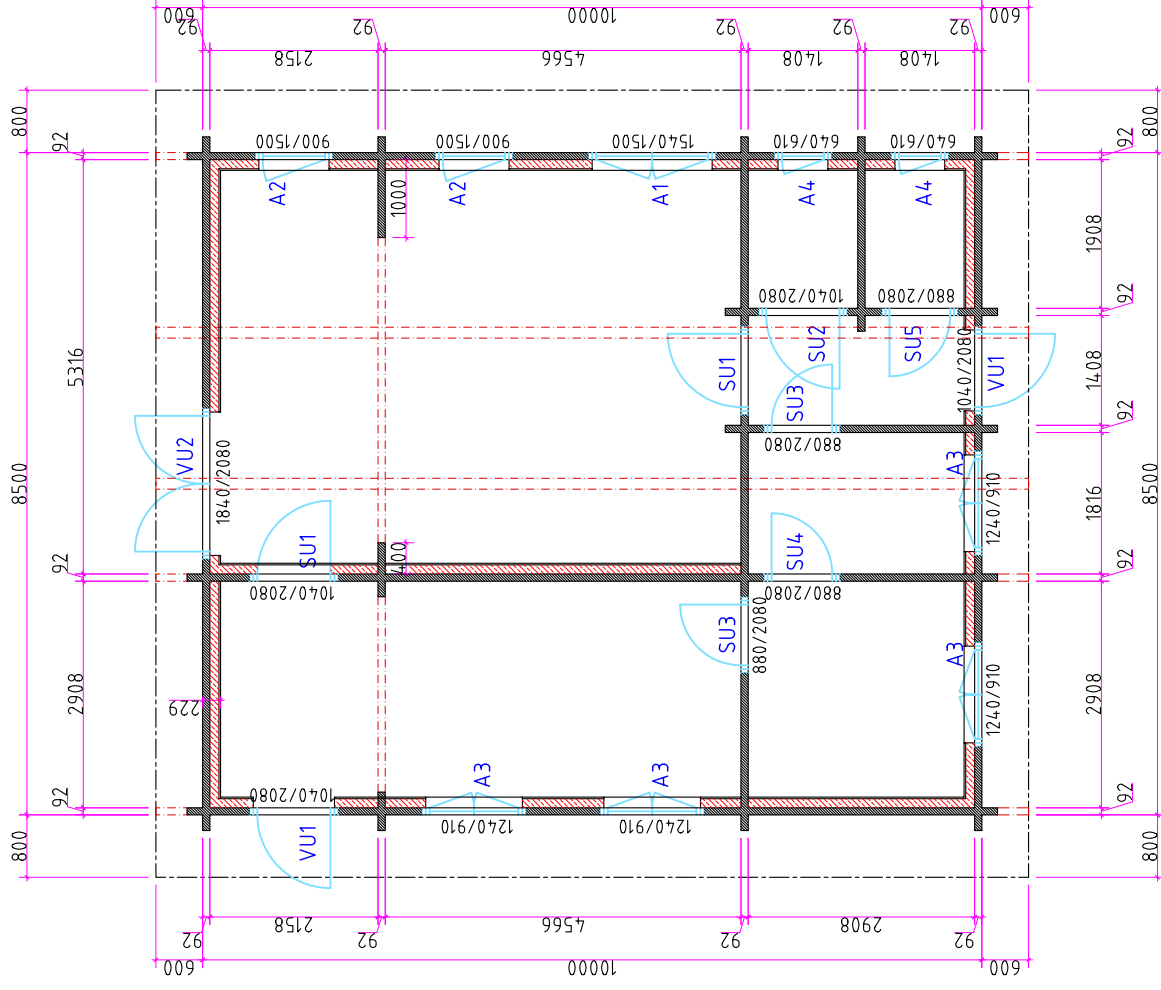

Section -C

Section -D

Section -A

Square log 92x160mm


RANELAGH

Ground floor

Drawn by:
Alvar Rebane

Page:
RPM Ltd AE: 4.2

Scale:
1:100

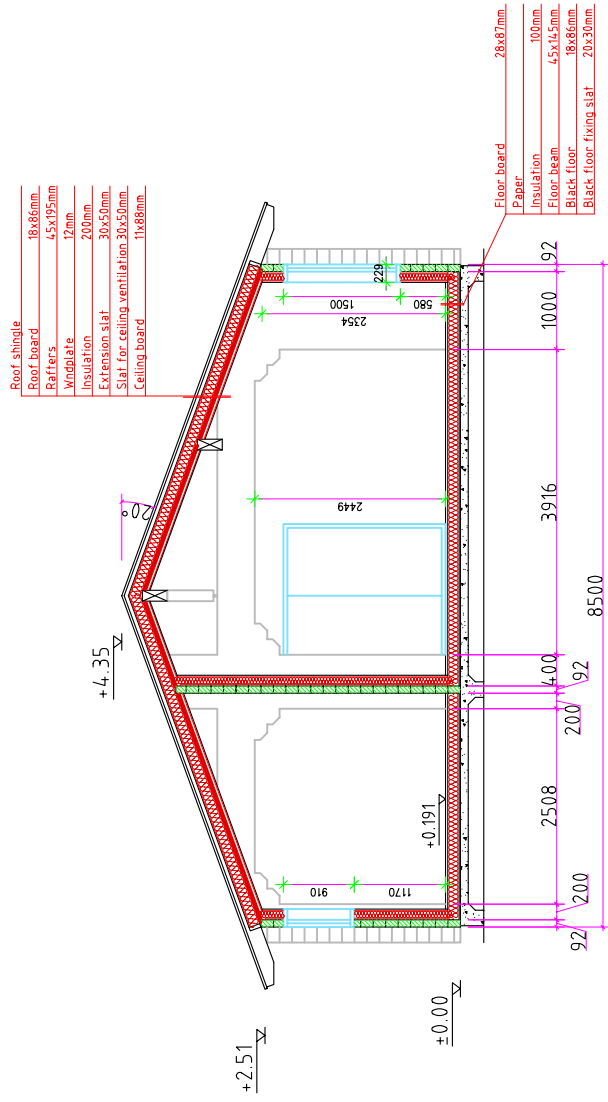

A — A