


HOUSE 5x5

20°

+3.55
Σ


+2.40
Σ

+0.00
Σ

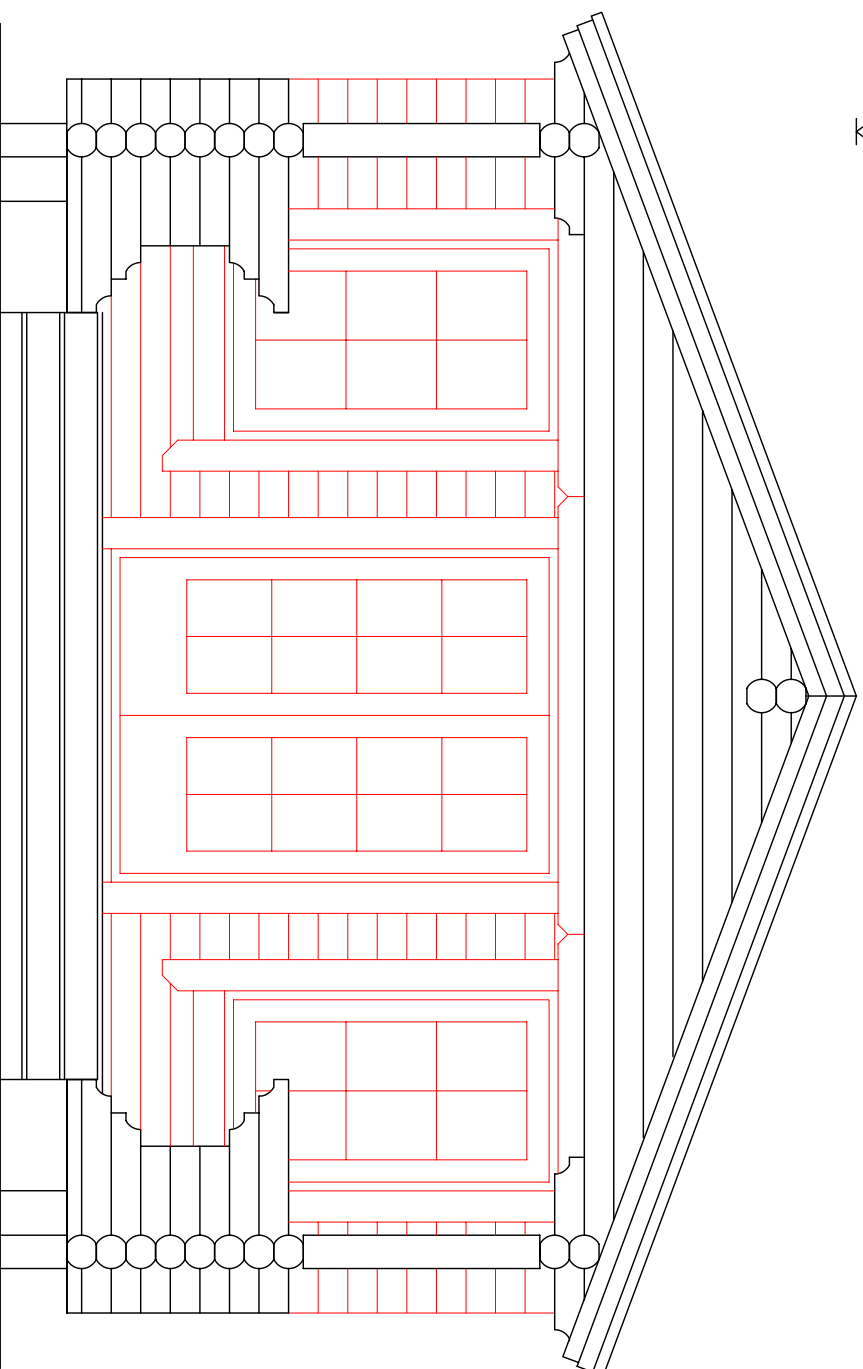

Section --A

Section-C

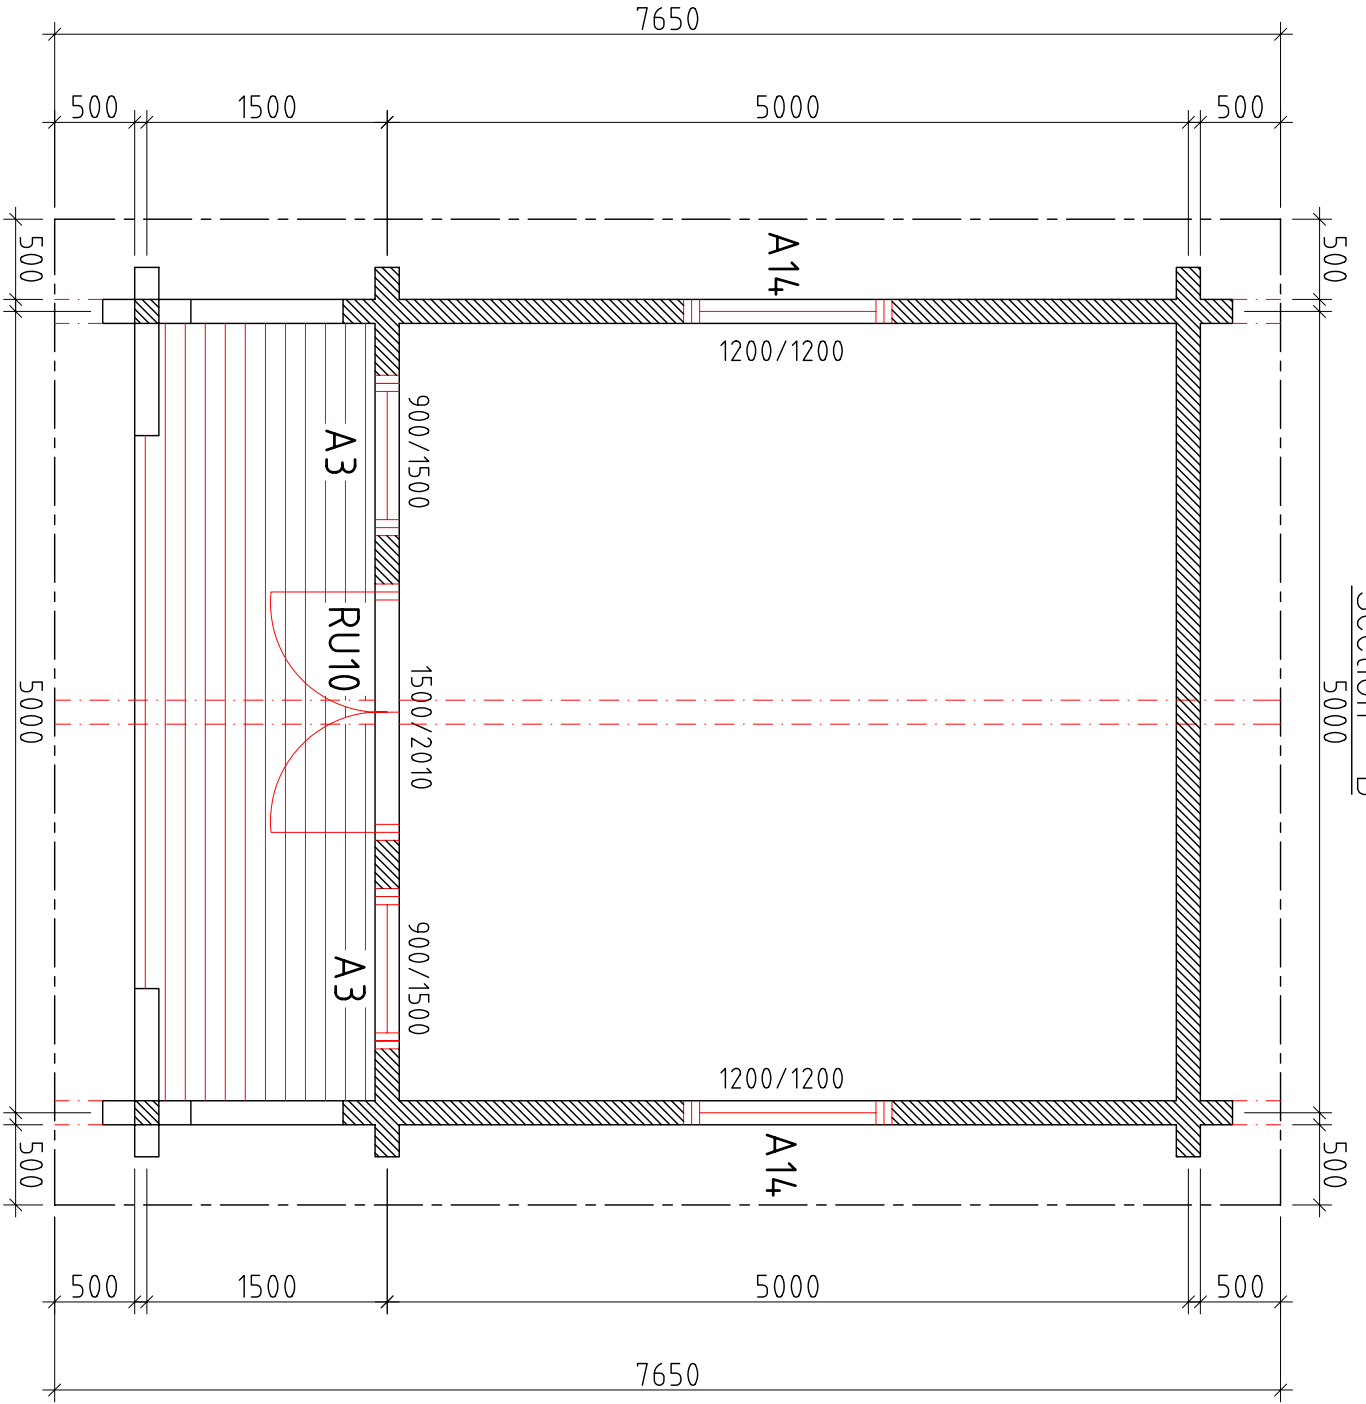

Section-B

Section-A

Section-D

Drawn by: Tarmo Tigane	GROUND PLAN	Page: 2
HOUSE 5x5		Measure: 1:50