


Section - A


Geoff Pook

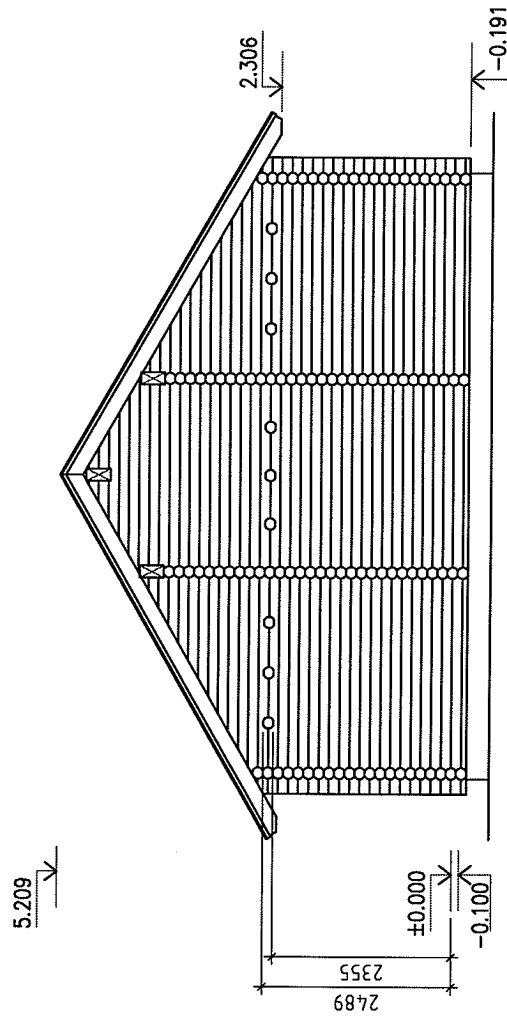

Geoff Pook


Section - B

Drawn by: Jaan Prost-Kängsepp  
 RPM Ltd Page: AE: 4.1.1 scale: 1:100

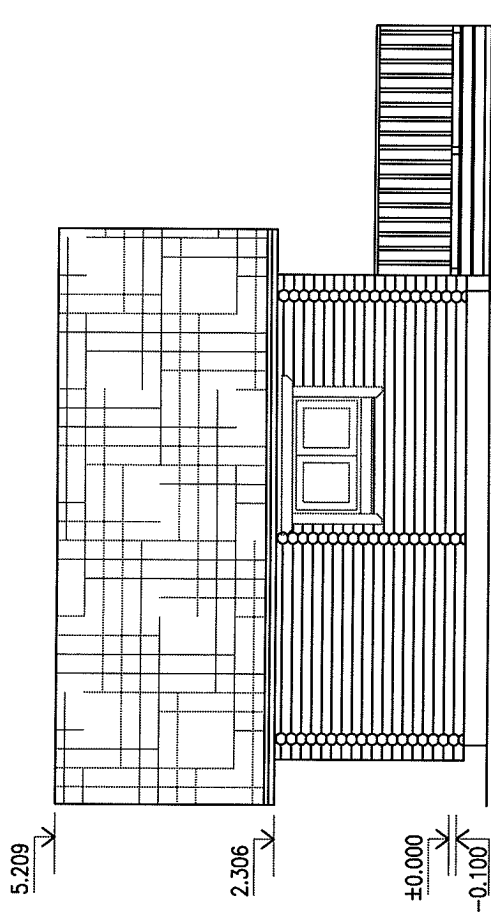


Geoff Pook

Section - C

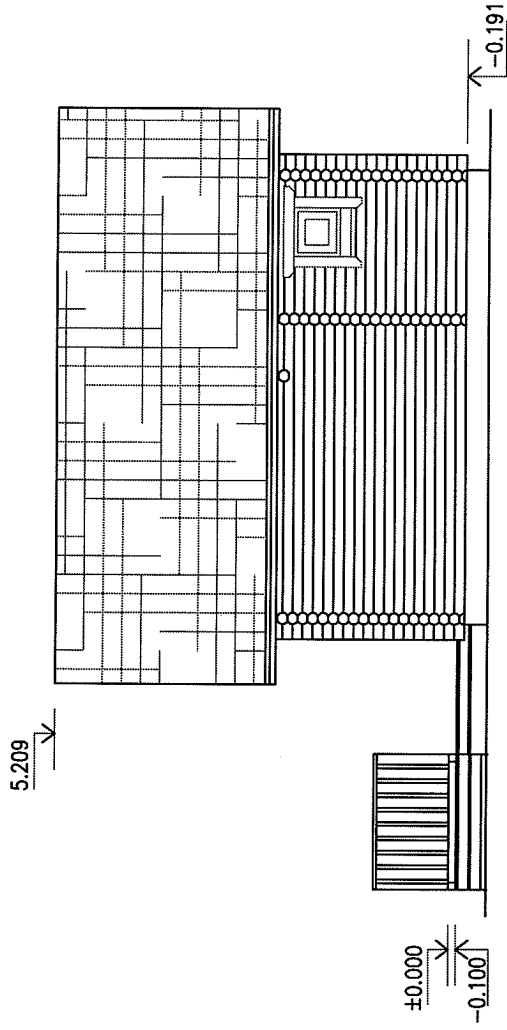

|            |                                  |                 |
|------------|----------------------------------|-----------------|
| Geoff Pook | Section - D                      |                 |
|            | Drawn by:<br>Jaan Prost-Kängsepp | Scale:<br>1:100 |
| RPM Ltd    | Page:<br>AE: 4.13                |                 |

Section -B

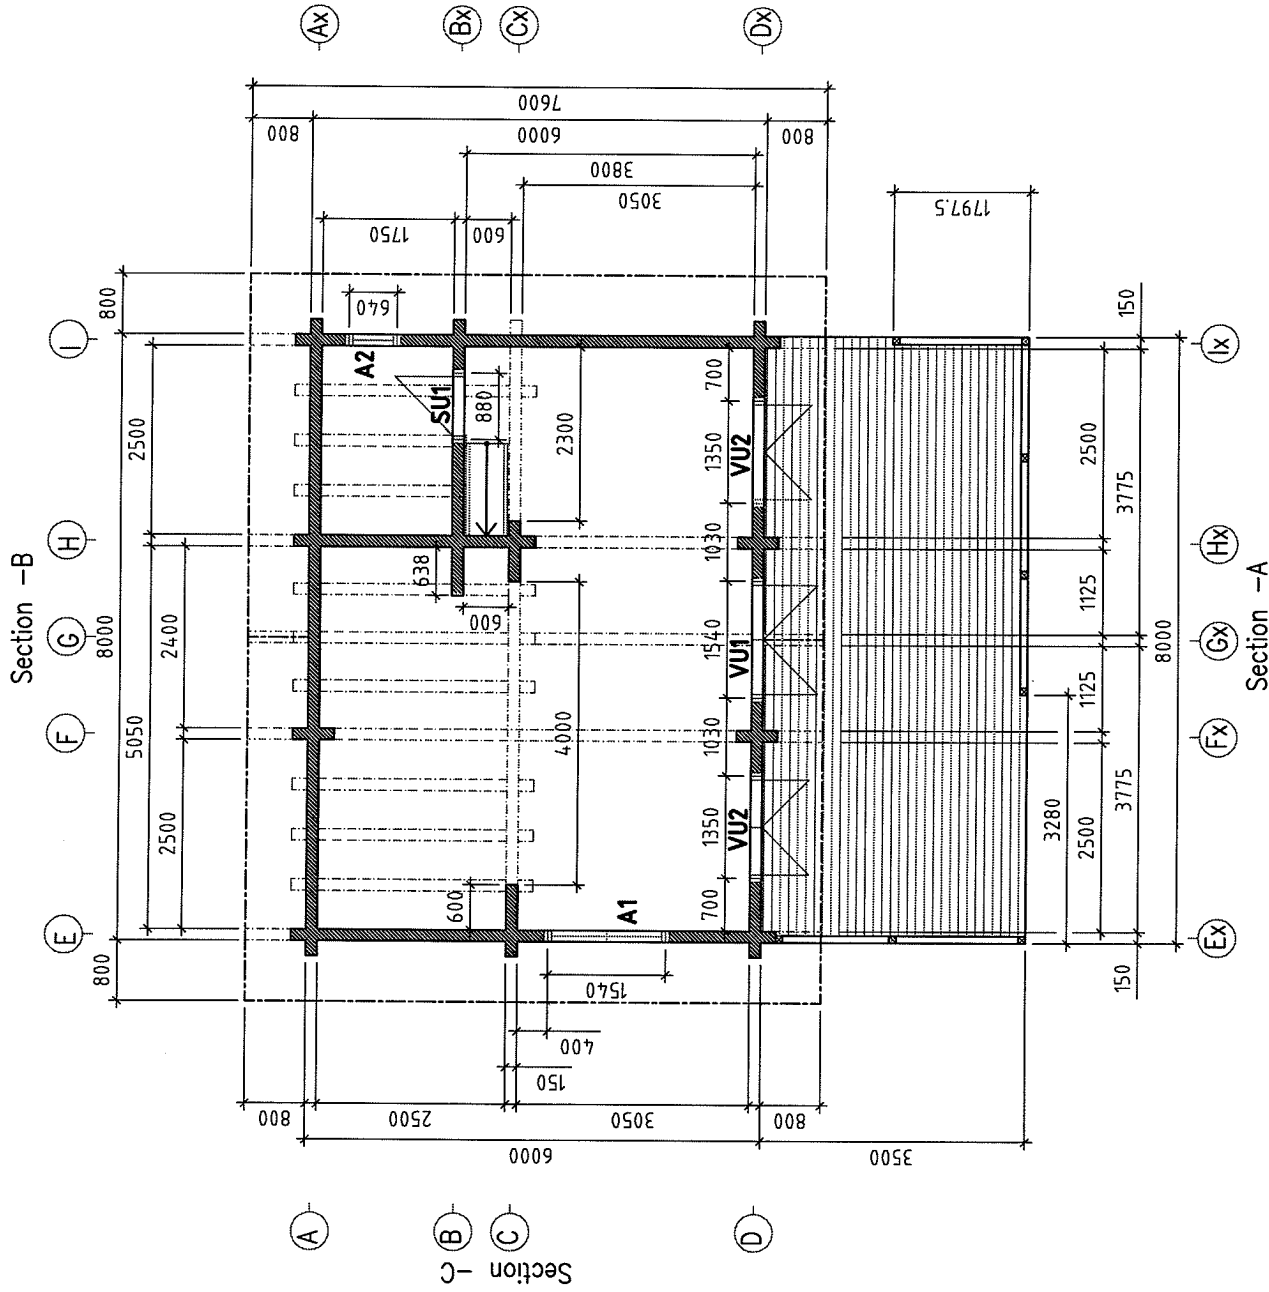

Section -C

Section -D

Geoff Pook

Ground floor

Drawn by:

Jaan Prost-Kängsepp


RPM Ltd

Page:

AE: 4.2

Scale:

1:100

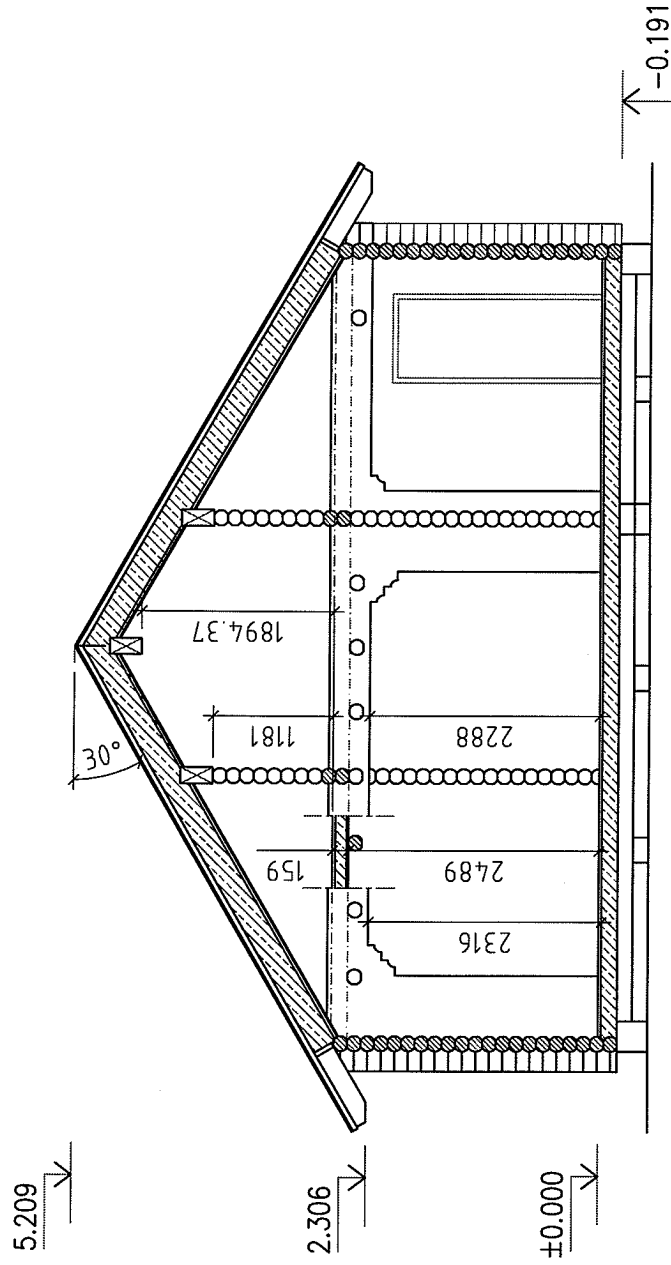

Cross-section A-A

Geoff Pook