

A  
M 1:50



Kaseküla 14, 61504 Elva  
Eesti

Tel.: +37 27 - 356 653  
Tel.: +37 27 - 356 653  
E-mail: info@rpmloghomes.com  
http: //www.rpmloghomes.com

Drawing: **SECTIONS**


Drawn by: Tarmo Tigane

Page: 4.1

Object name:  
**Helen Watts-2.2d**

Date: 28.03.2006

Scale: 1:50

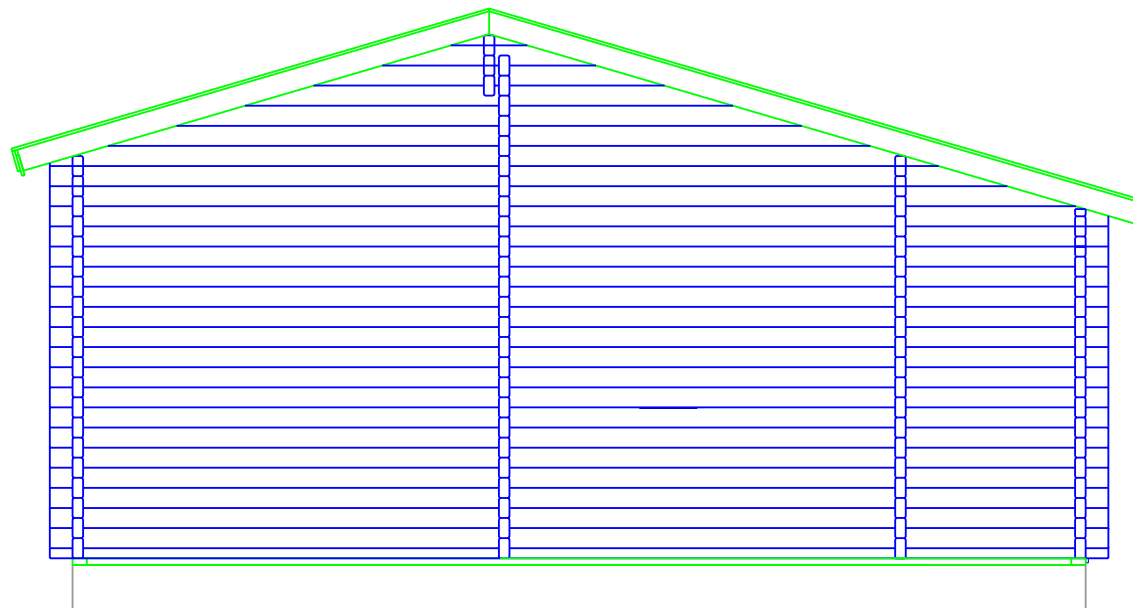

B  
M 1:50



Kaseküla 14, 61504 Elva  
Eesti

Tel.: +37 27 - 356 653  
Tel.: +37 27 - 356 653  
E-mail: info@rpmloghomes.com  
http: //www.rpmloghomes.com

Drawing: **SECTIONS**


Drawn by: Tarmo Tigane

Page: 4.1.1

Object name:  
**Helen Watts-2.2d**

Date: 28.03.2006

Scale: 1:50

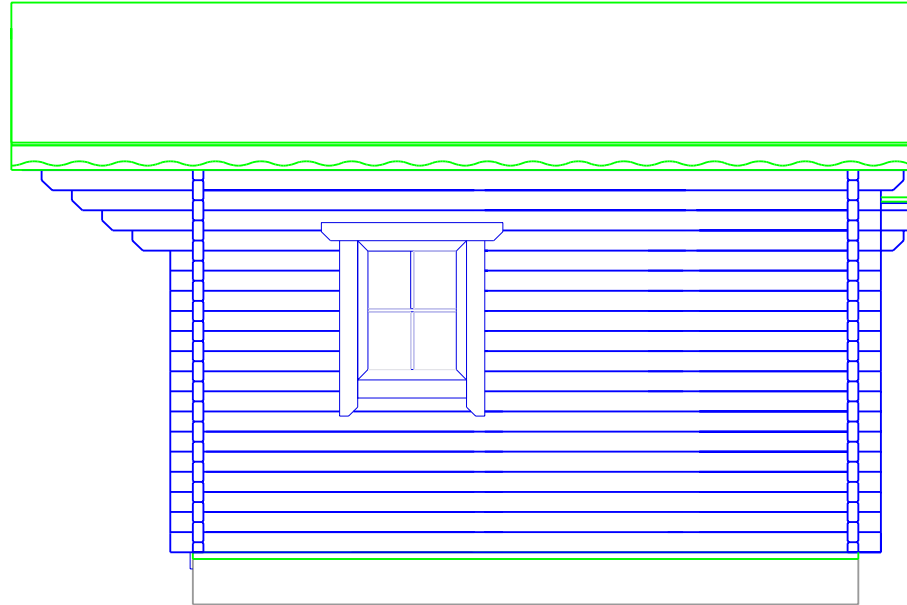

C  
M 1:50



Kaseküla 14, 61504 Elva  
Eesti

Tel.: +37 27 - 356 653  
Tel.: +37 27 - 356 653  
E-mail: [info@rpmloghomes.com](mailto:info@rpmloghomes.com)  
http: [//www.rpmloghomes.com](http://www.rpmloghomes.com)

Drawing: **SECTIONS**

Drawn by: Tarmo Tigane

Page: 4.1.2

Object name:

Helen Watts-2.2d

Date: 28.03.2006

Scale 1:50



D  
M 1:50



Kaseküla 14, 61504 Elva  
Eesti

Tel.: +37 27 - 356 653  
Tel.: +37 27 - 356 653  
E-mail: [info@rpmloghomes.com](mailto:info@rpmloghomes.com)  
http: [//www.rpmloghomes.com](http://www.rpmloghomes.com)

Drawing: **SECTIONS**

Drawn by: Tarmo Tigane


Page: 4.1.3

Object name:

Helen Watts-2.2d

Date: 28.03.2006

Scale 1:50

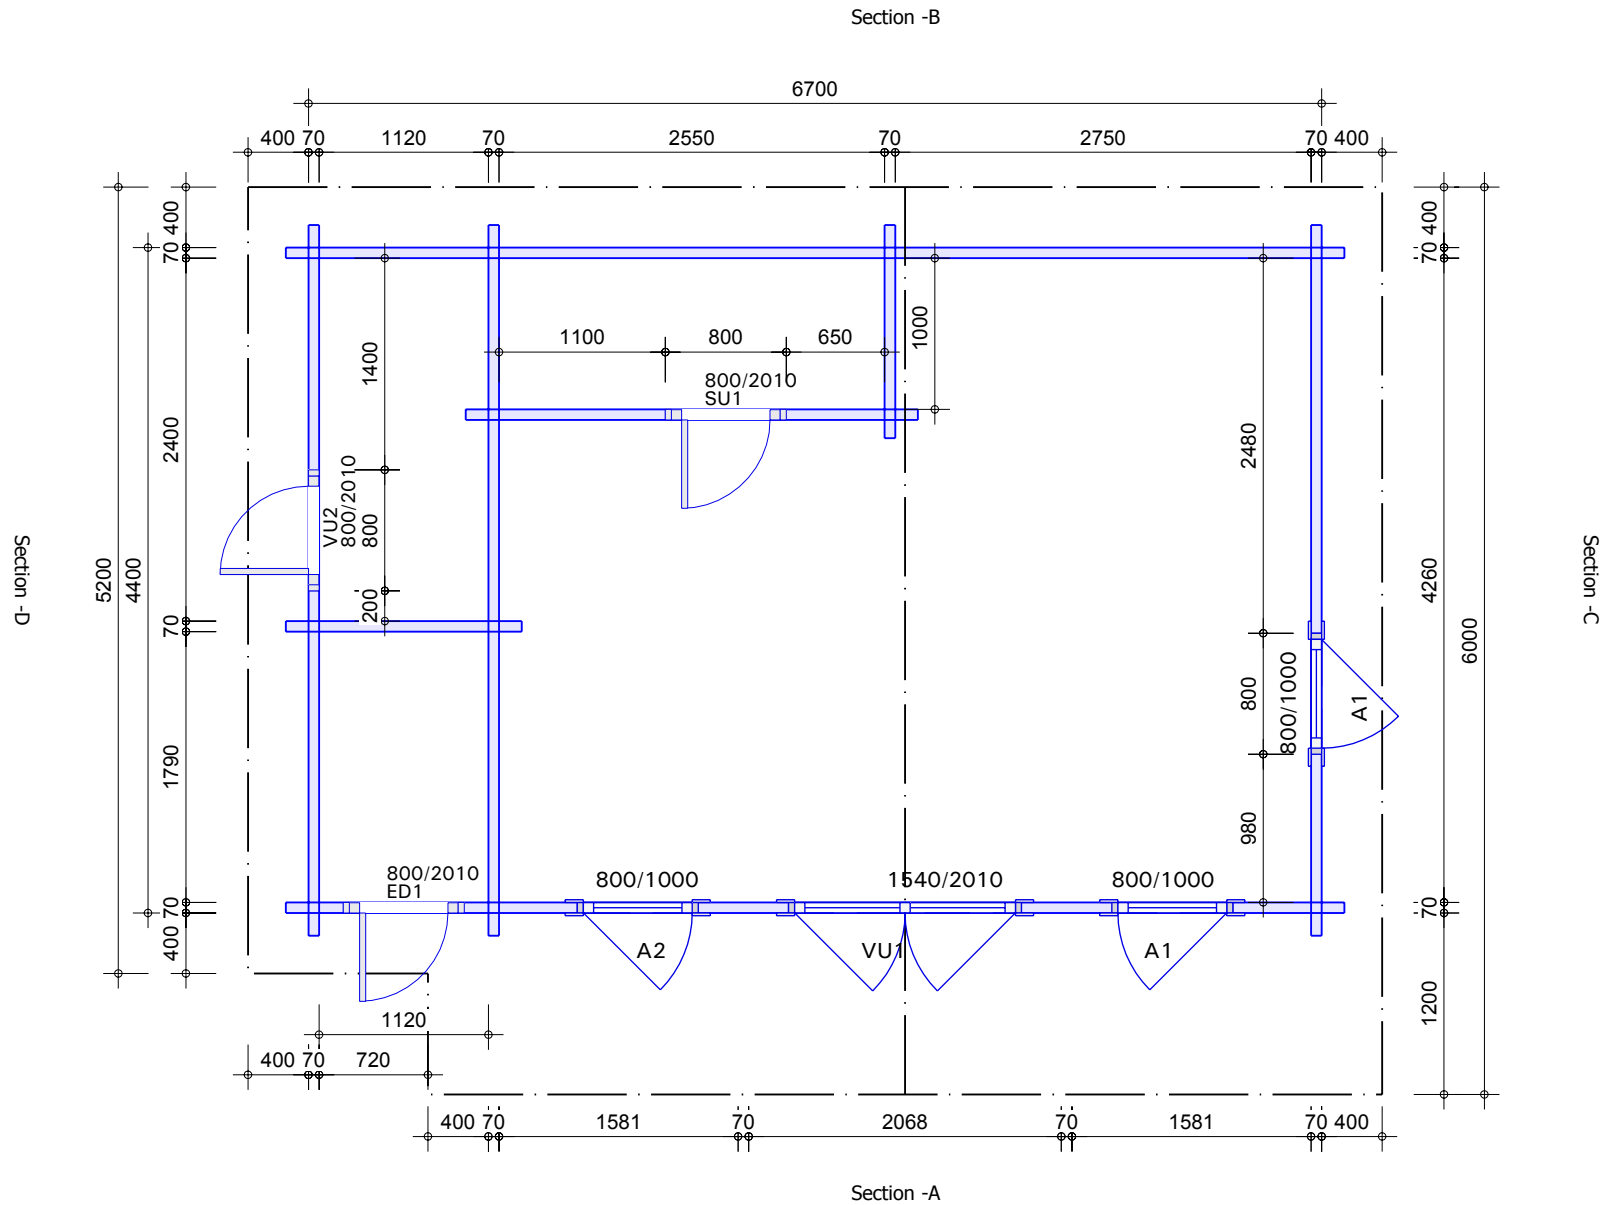

Kaseküla 14, 61504 Elva  
Eesti

Tel.: +37 27 - 356 653  
Tel.: +37 27 - 356 653  
E-mail: info@rpmloghomes.com  
http: //www.rpmloghomes.com

Drawing: **GROUND PLAN**


Drawn by: Tarmo Tigane

Page: 4.2

Object name:  
**Helen Watts-2.2d**

Date: 28.03.2006

Scale: 1:100

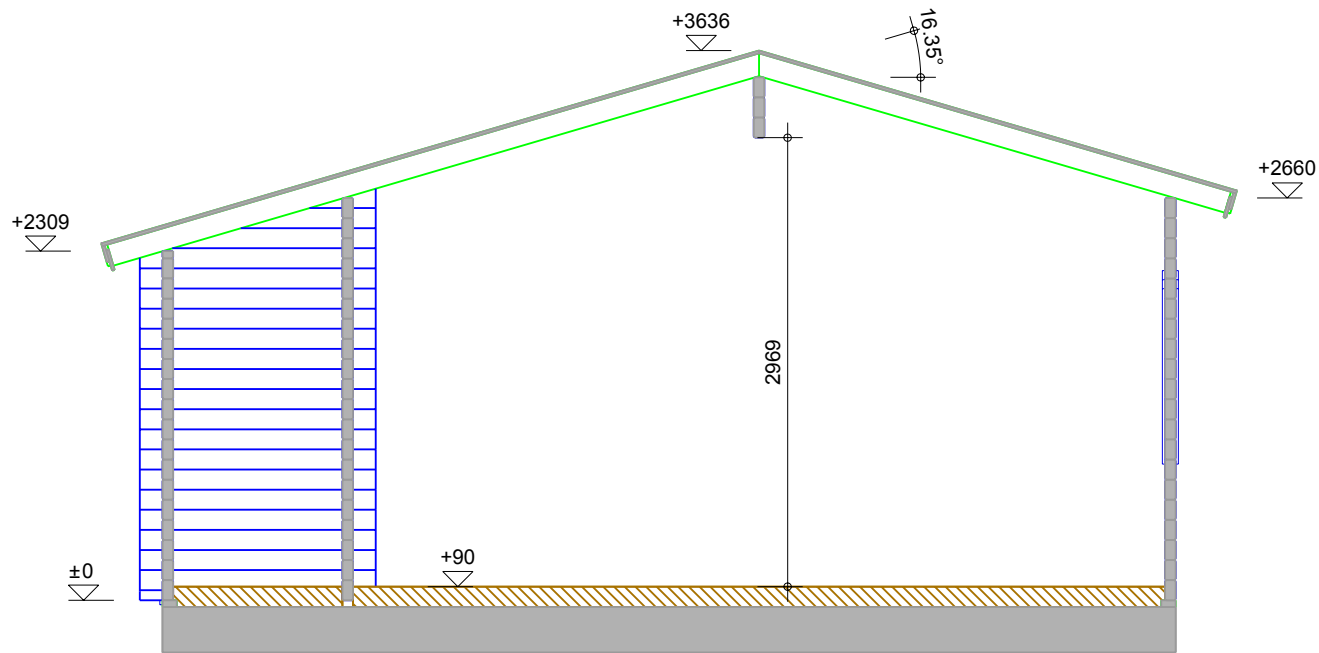

A-A  
M 1:50



Kaseküla 14, 61504 Elva  
Eesti

Tel.: +37 27 - 356 653  
Tel.: +37 27 - 356 653  
E-mail: info@rpmloghomes.com  
http: //www.rpmloghomes.com

Drawing: **CROSS-SECTION**

Drawn by: Tarmo Tigane

Page: 4.4

Object name:

Helen Watts-2.2d

Date: 28.03.2006

Scale 1:50







