



View-A		Page: 4.1
Drawn by: Tarmo Tigane	VERWOOD LODGE	Scale: 1:75

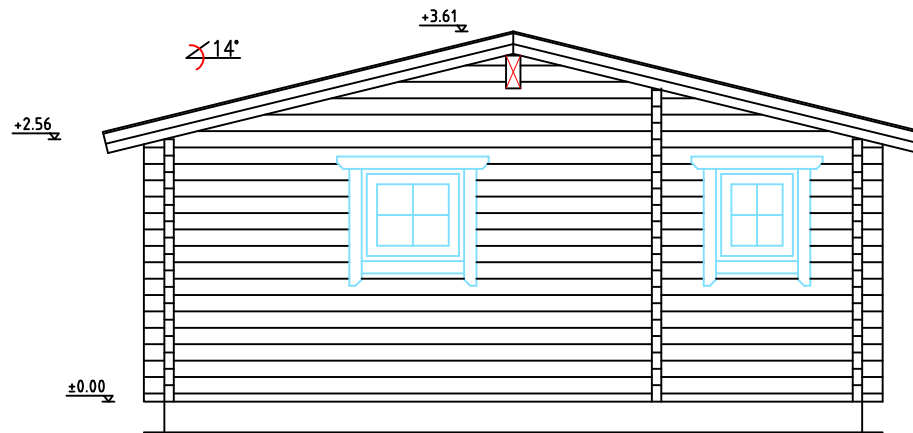


View-B		Page: 4.11
Drawn by: Tarmo Tigane	VERWOOD LODGE	Scale: 1:75

+3.61

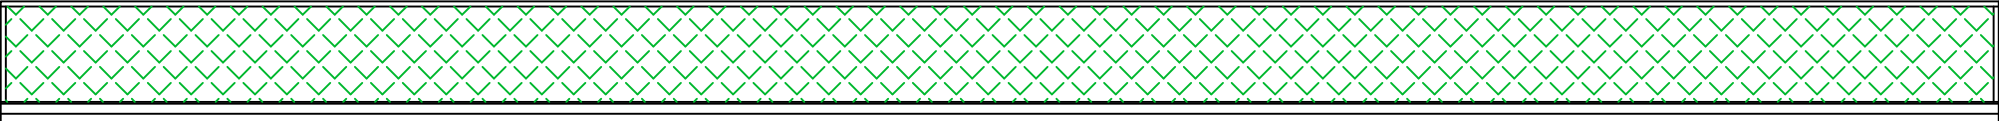


±0.00

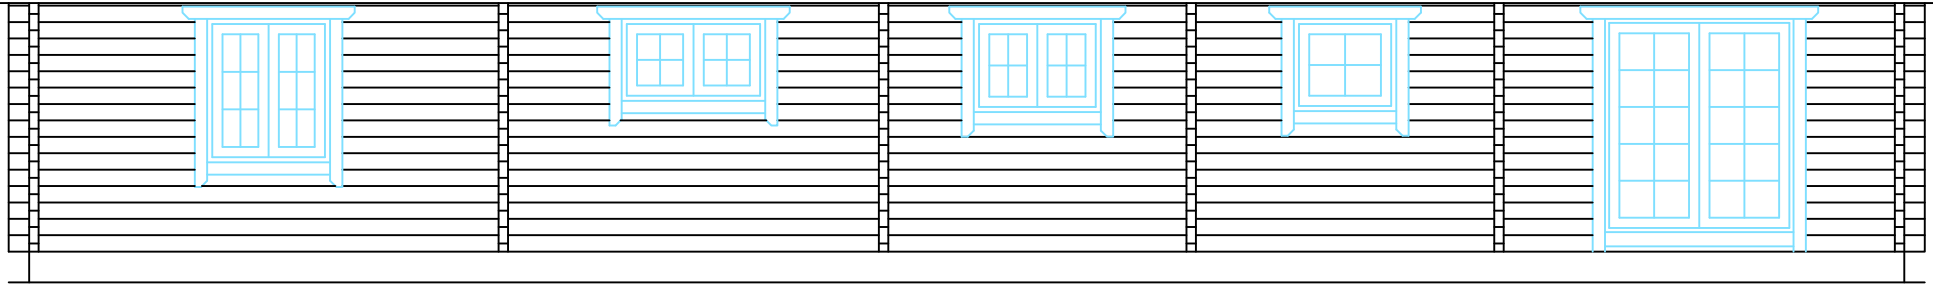


View-C		Page: 4.12
Drawn by: Tarmo Tigane	VERWOOD LODGE	Scale: 1:75


+3.61

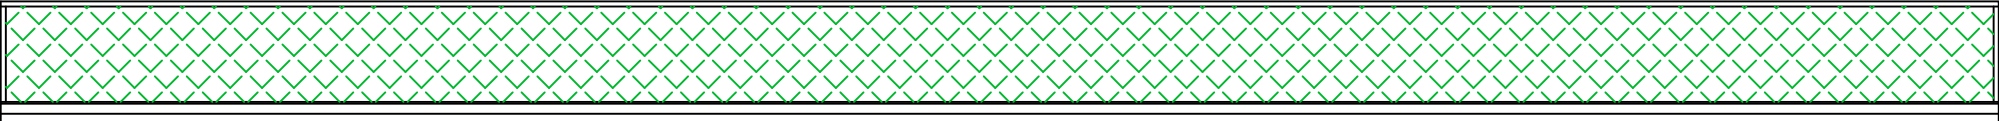

±0.00

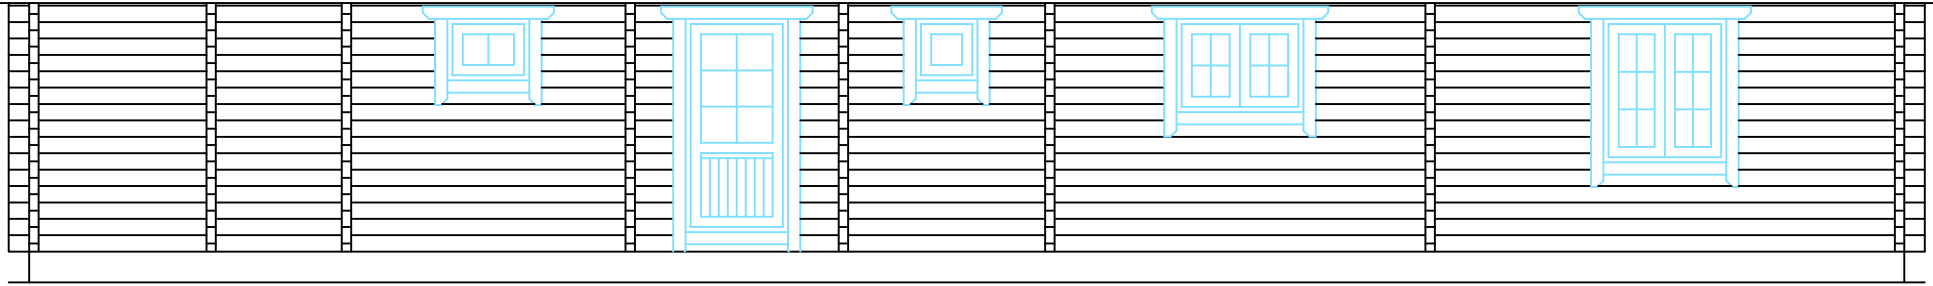

View-D		Page: 4.13
Drawn by:	VERWOOD LODGE	Scale: 1:75

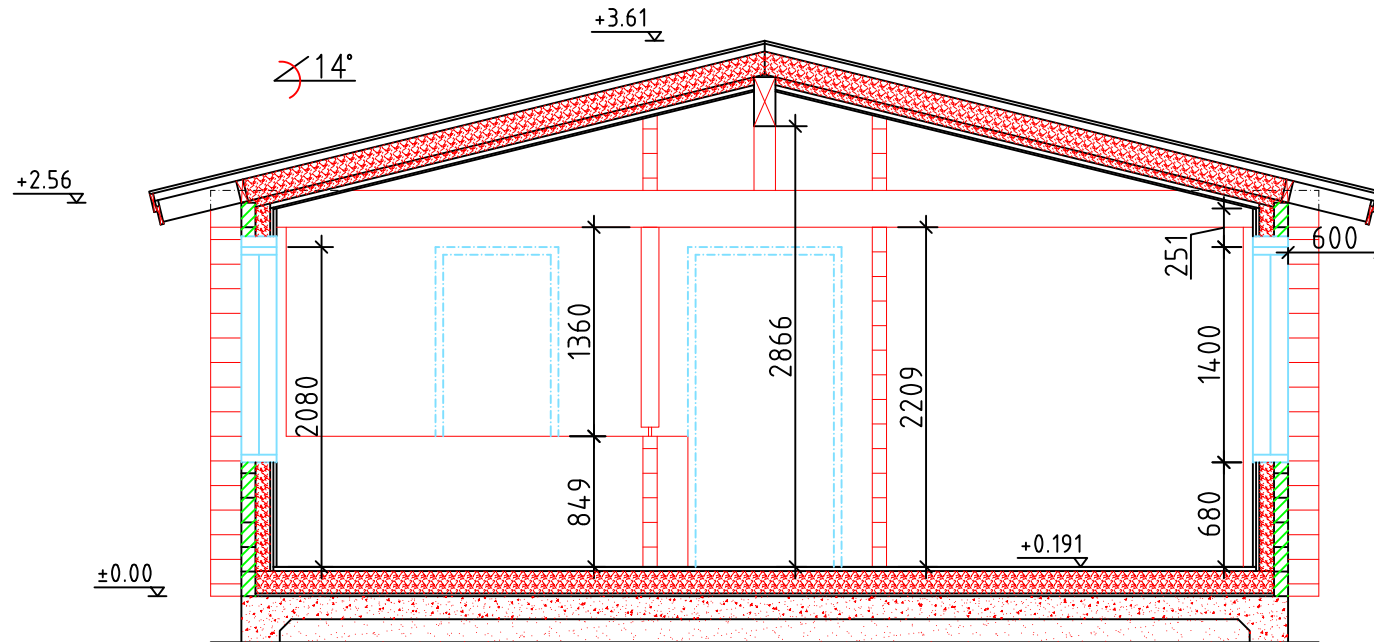

A-A

CROSS-SECTION		Page: 4.5
Drawn by: Tarmo Tigane	VERWOOD LODGE	Scale: 1:50