

Square log 70x133mm

WATERMEADOW

Elevation - A

Drawn by:

Alvar Rebane


RPM Ltd

Page:

AE: 4.1

scale:

1:100

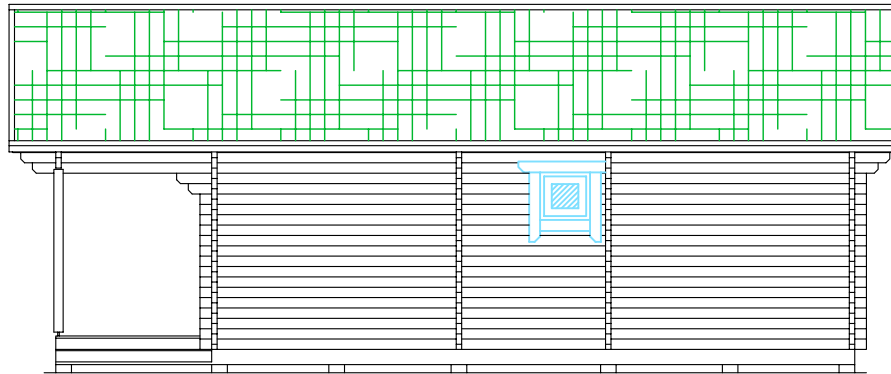

Square log 70x133mm

WATERMEADOW

Elevation - B

Drawn by:

Alvar Rebane


RPM Ltd

Page:

AE: 4.1.1

scale:

1:100

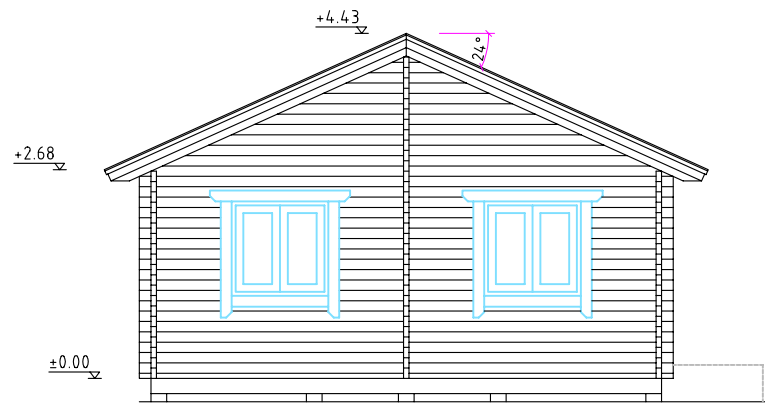

Square log 70x133mm

WATERMEADOW

Elevation - C

Drawn by:

Alvar Rebane


RPM Ltd

Page:

AE: 4.1.2

scale:

1:100

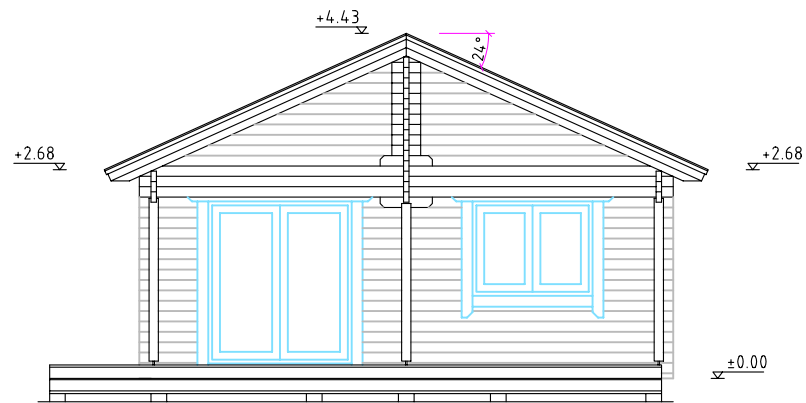

Square log 70x133mm

WATERMEADOW

Elevation - D

Drawn by:

Alvar Rebane


RPM Ltd

Page:

AE: 4.13

scale:

1:100

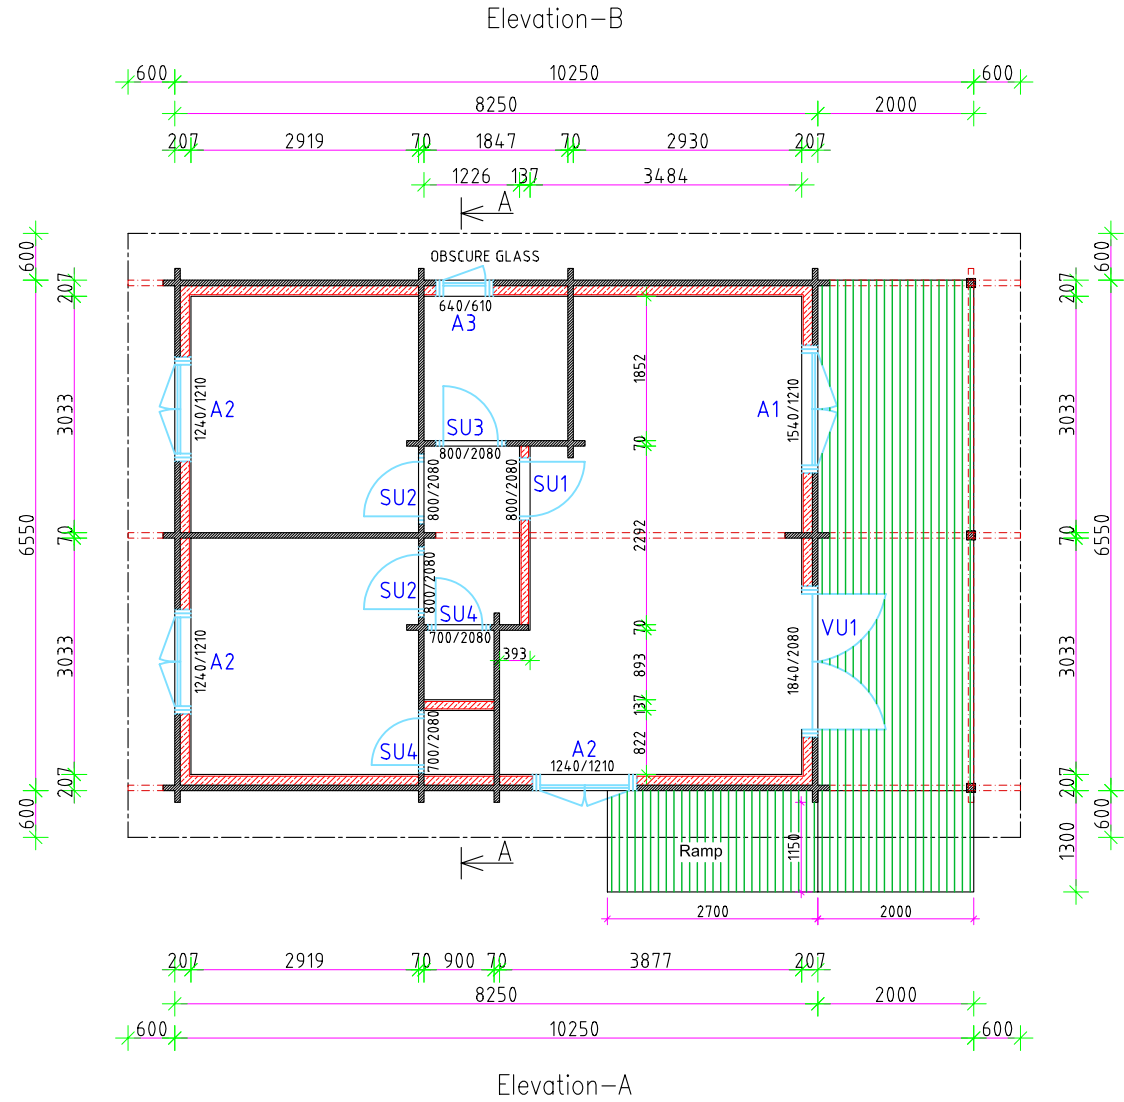

Square log 70x133mm

WATERMEADOW

Ground floor


Drawn by:

Alvar Rebane

RPM Ltd

Page: AE: 4.2

scale: 1:100

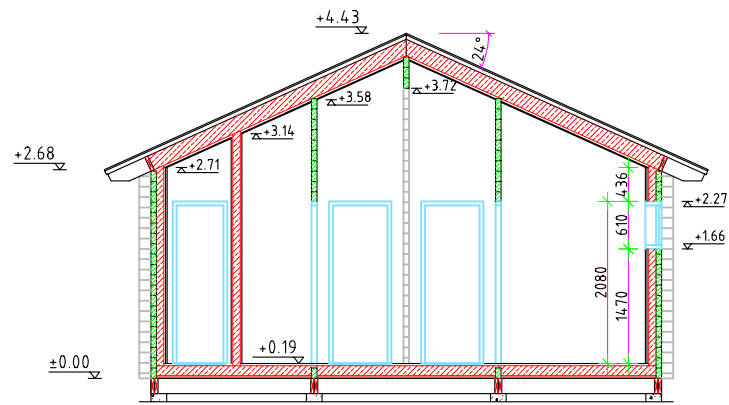

Square log 70x133mm

WATERMEADOW

Cross-section A-A

Drawn by:

Alvar Rebane

RPM Ltd

Page:

AE: 4.4

scale:

1:100